


OUR STORIES

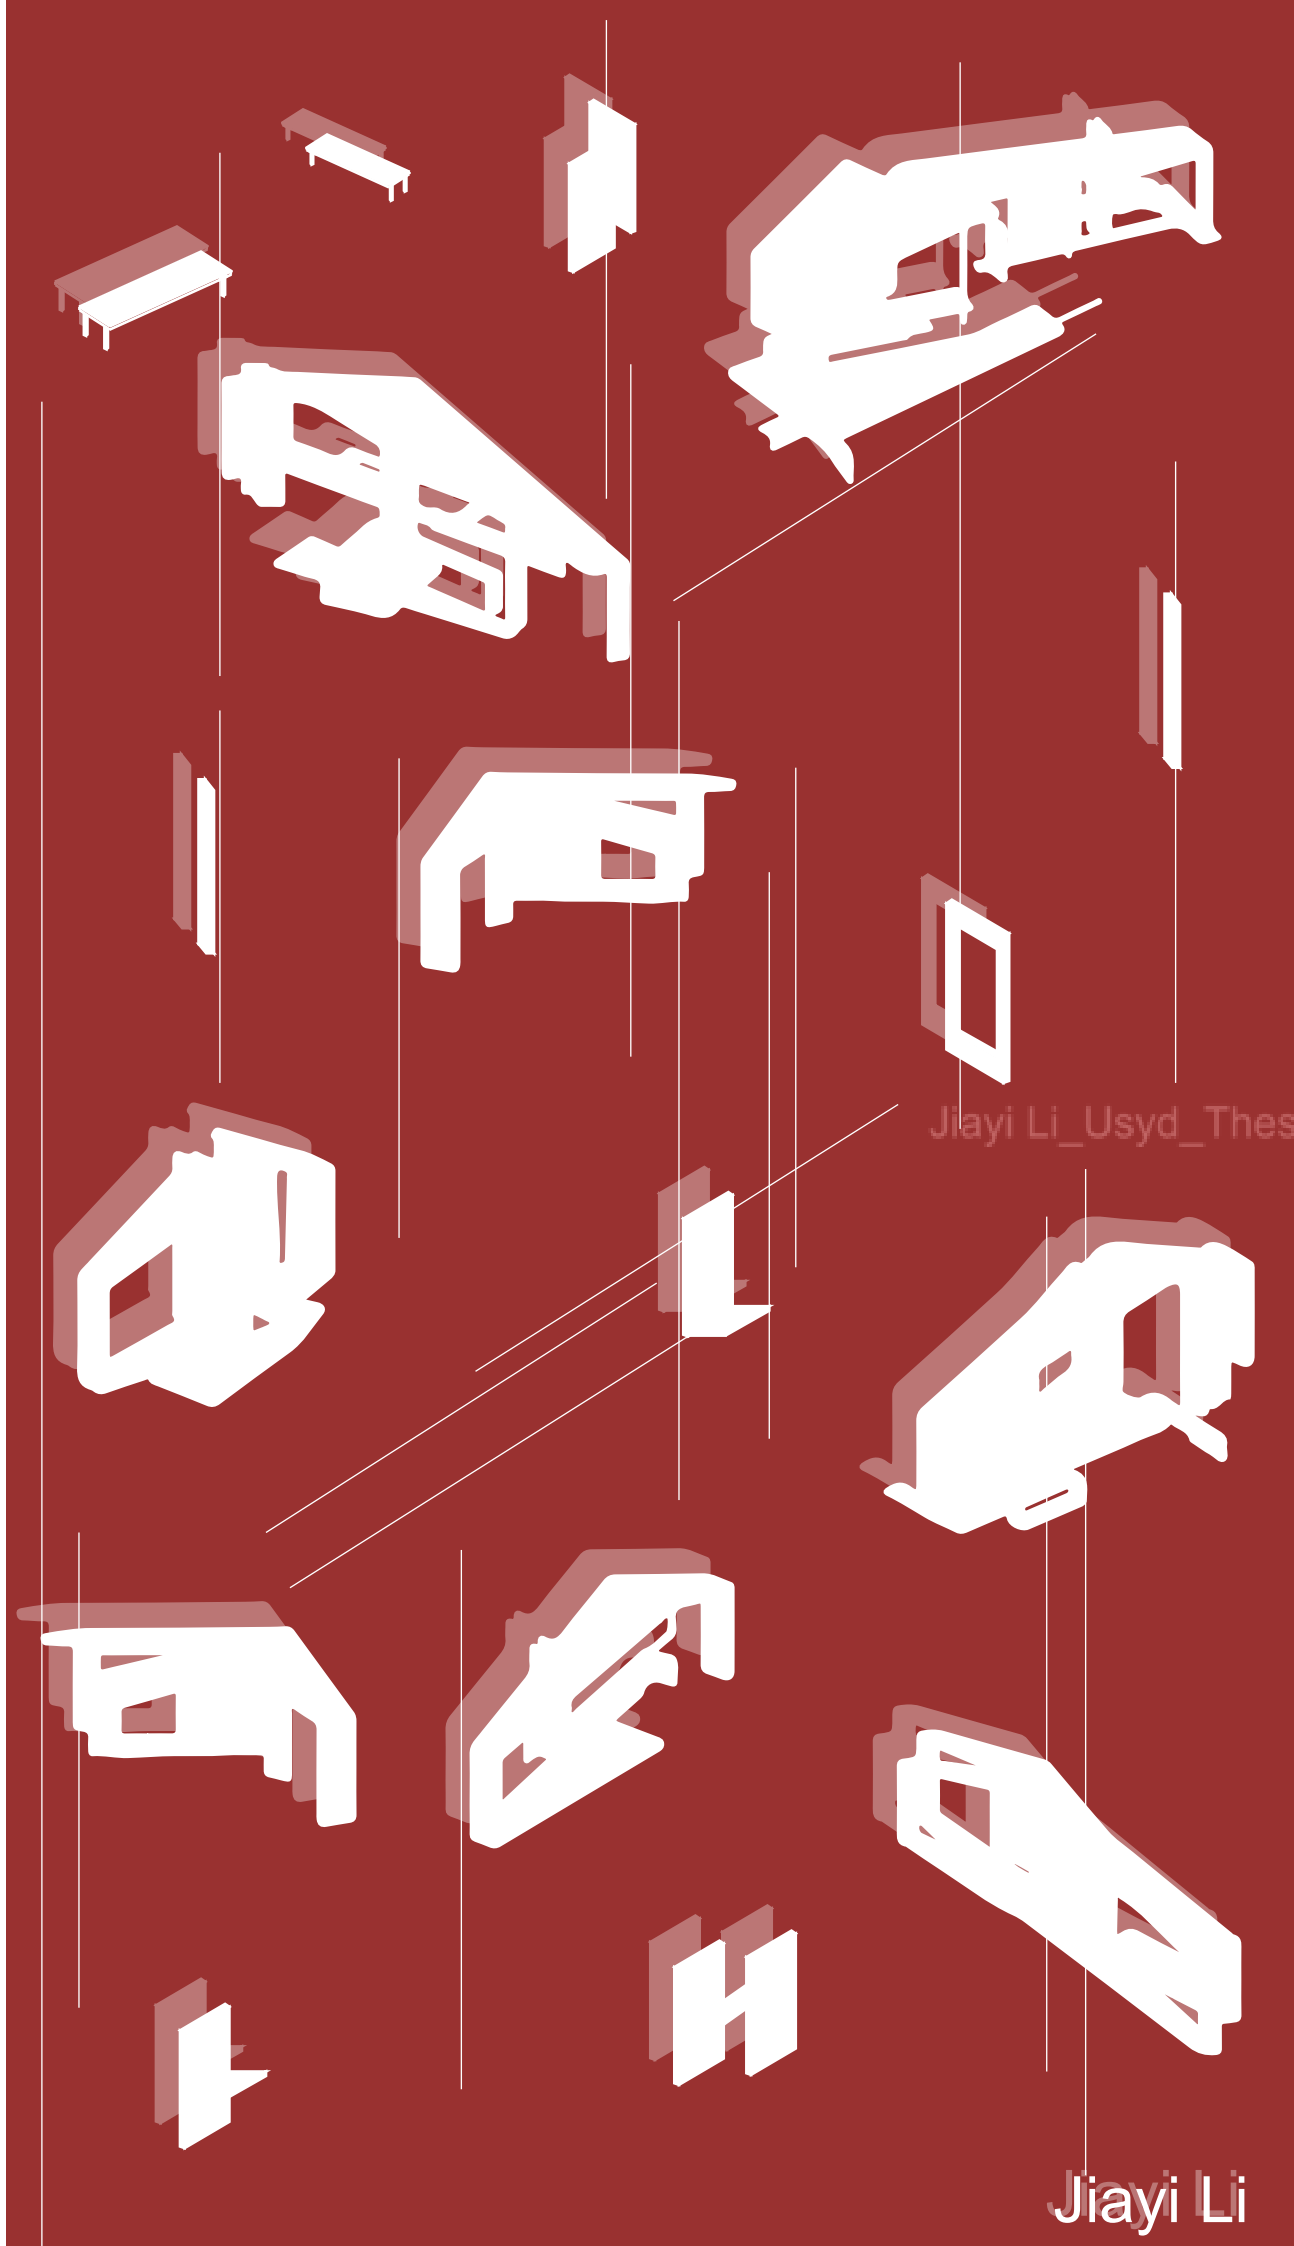

Jiayi Li_Usyd_Thesis2023

Jiayi Li



Indonesia



Java




Jakarta

Jakarta




Taman Fatahillah

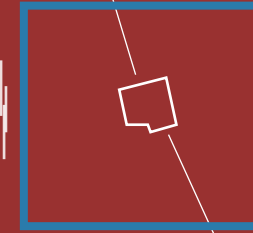


CBD

Building Height Diagram

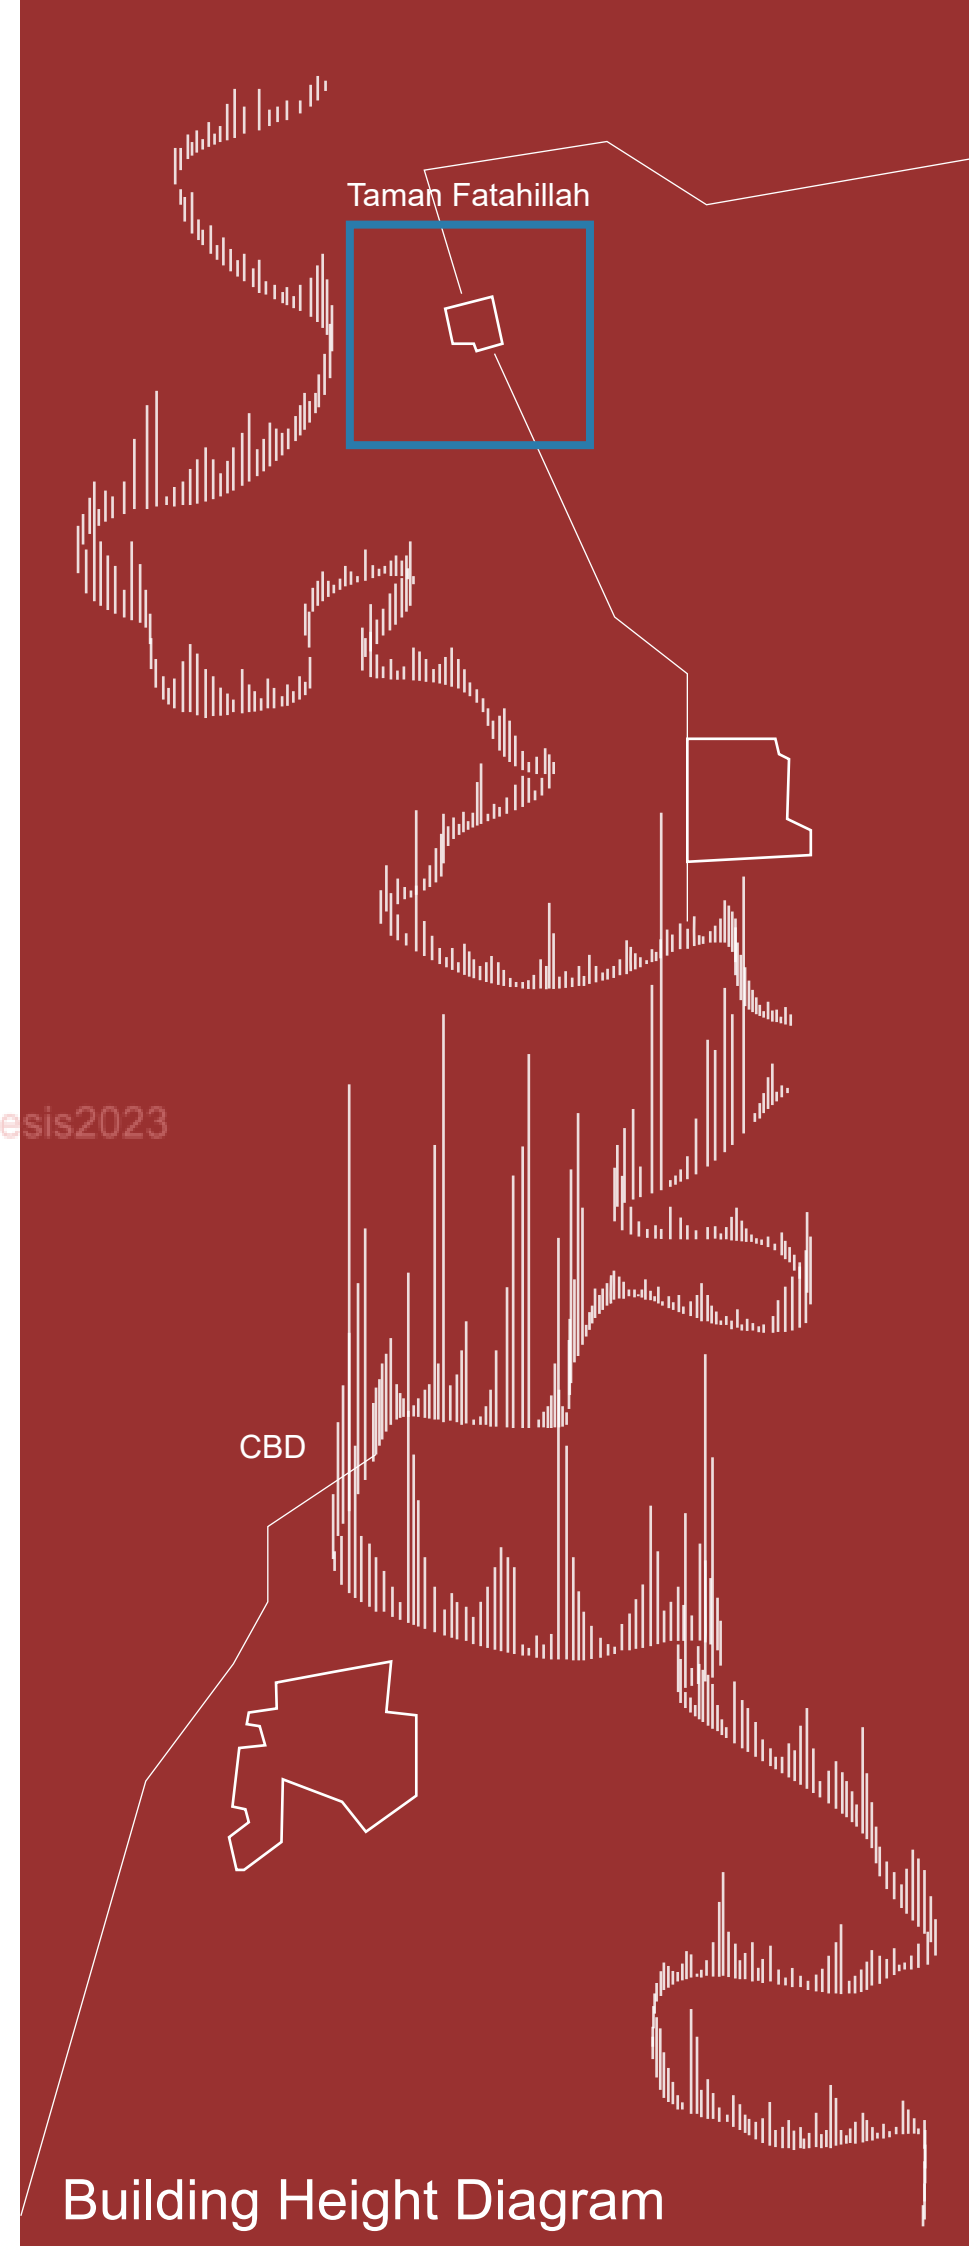


Gap between rich and poor

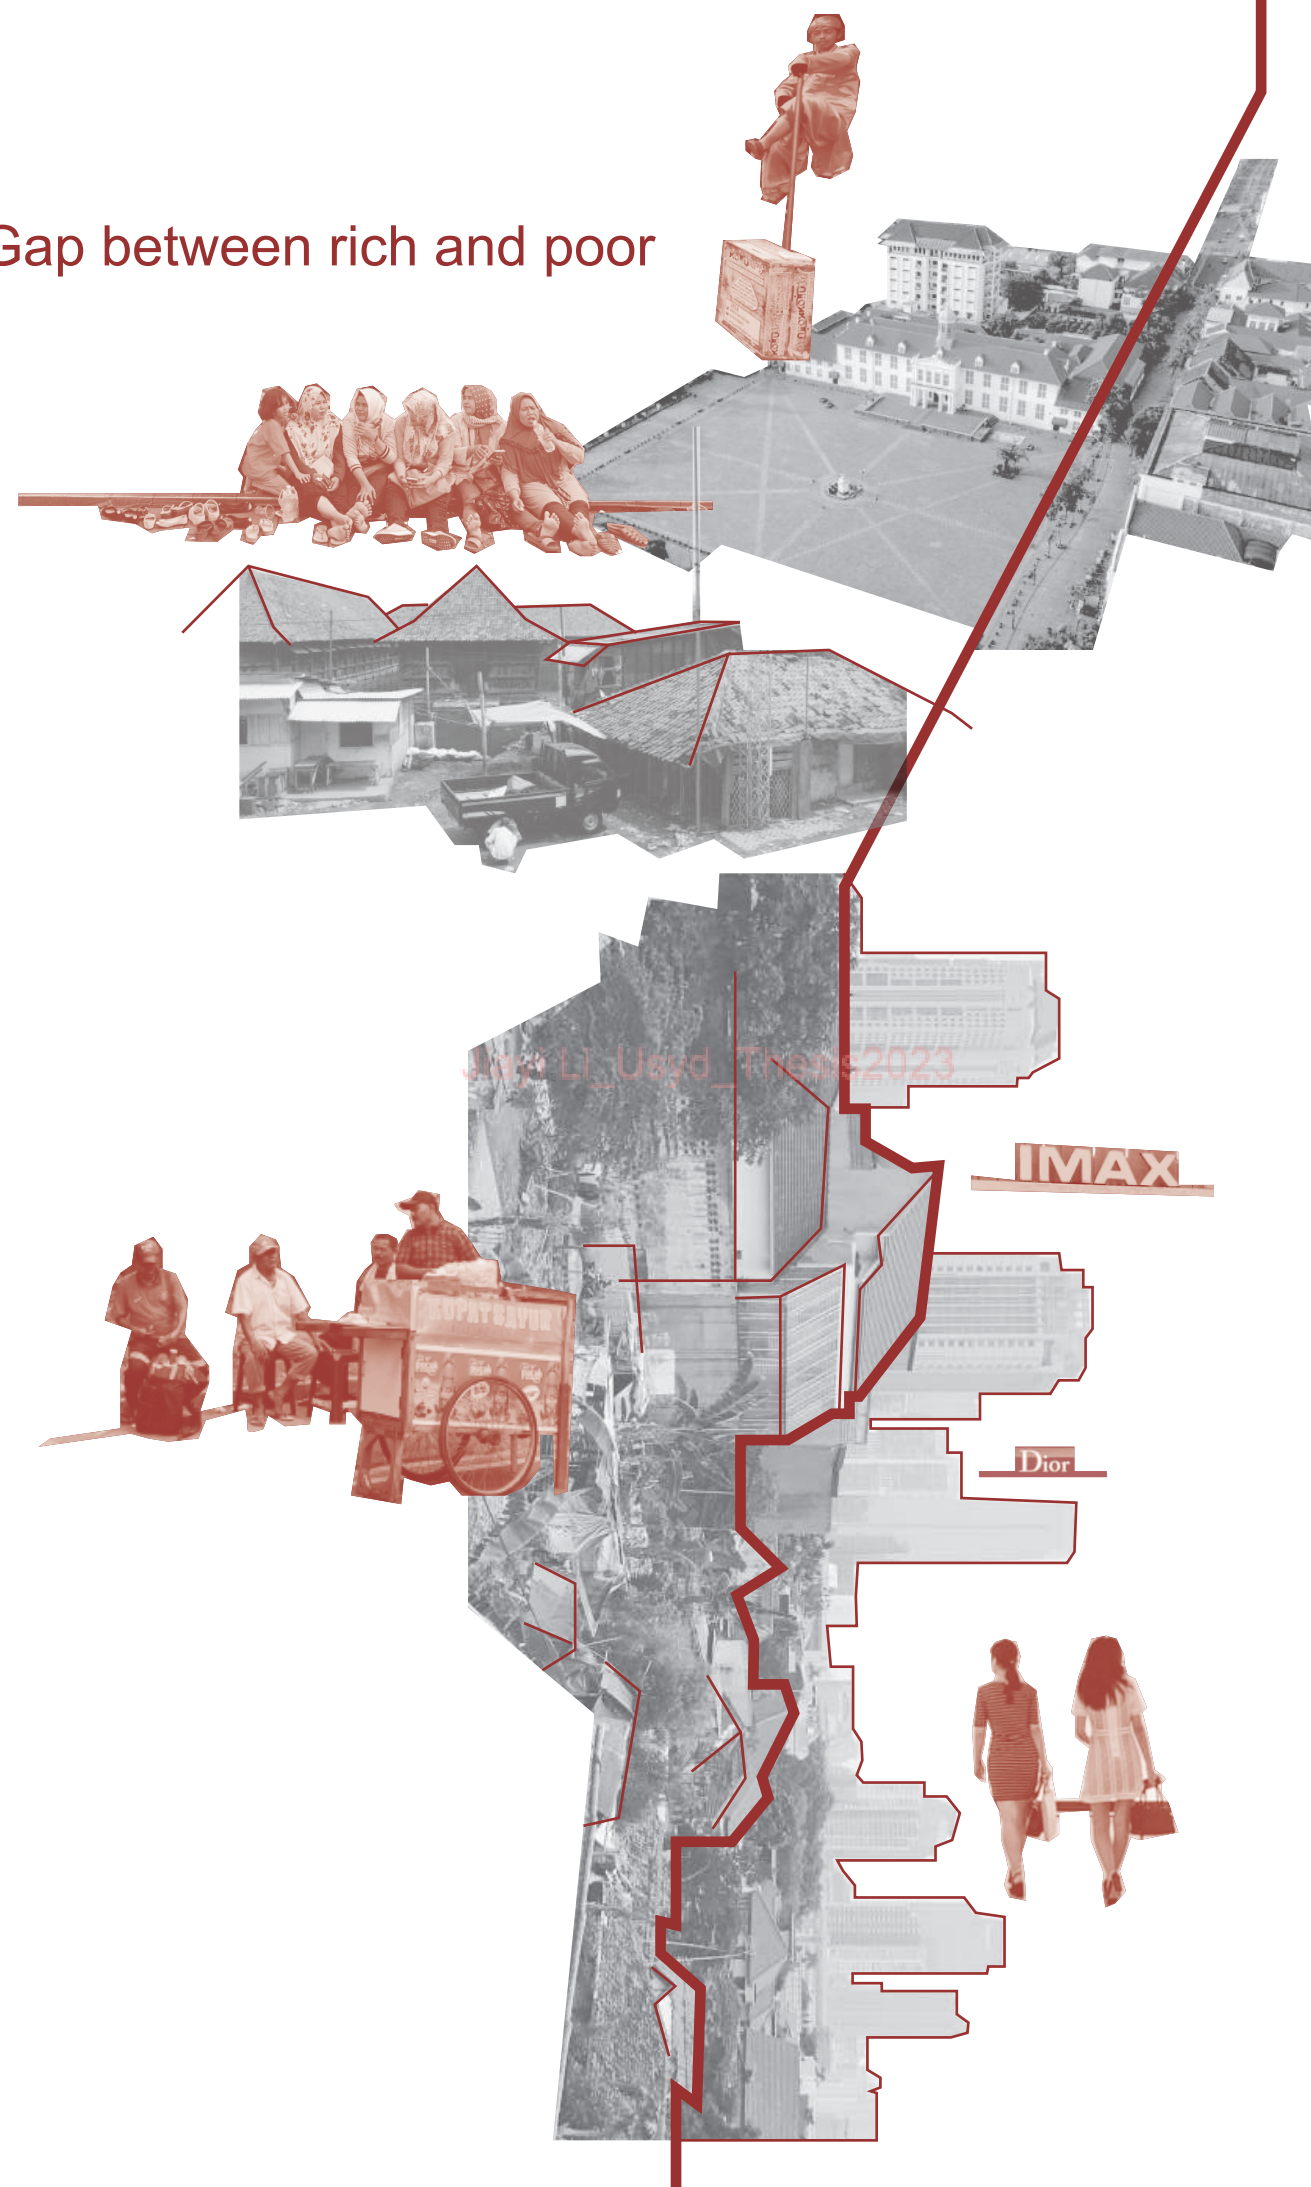


Research 01: 'The Production of Space' by Henri Lefebvre

Capital-oriented Space


Modern architecture reinforces the class division. People won't go to spaces that are not designed for them

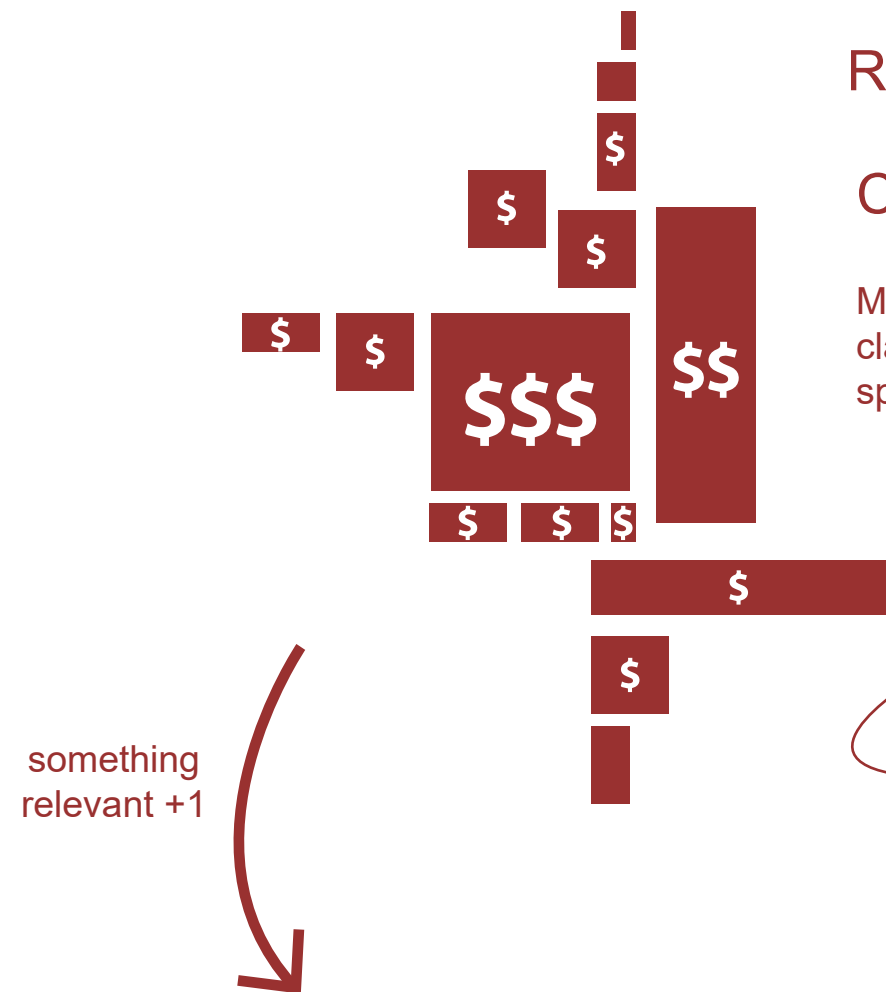

irrelevant

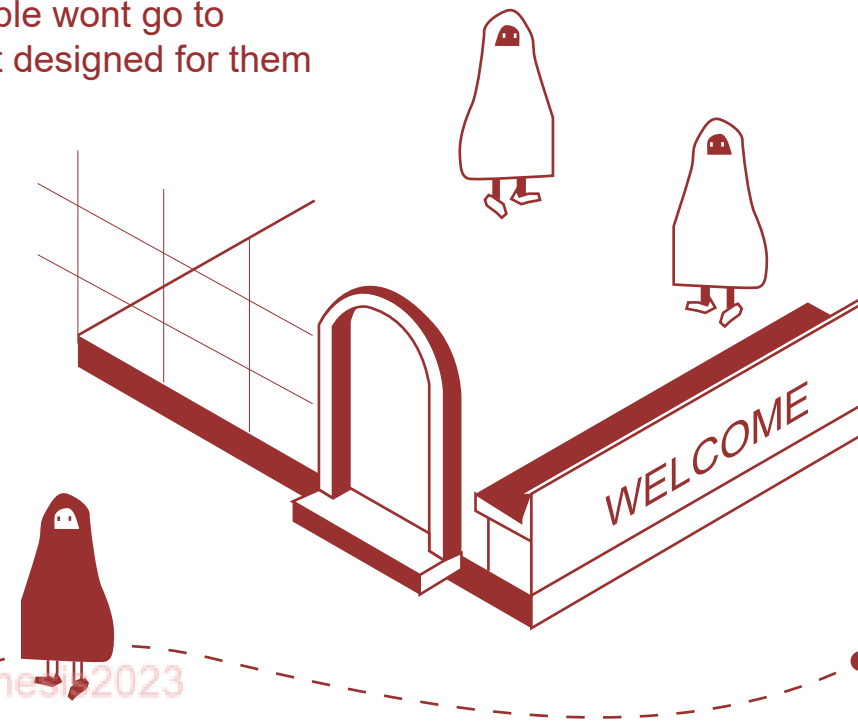

Jiayi Li_Usyd_Thesis 2023

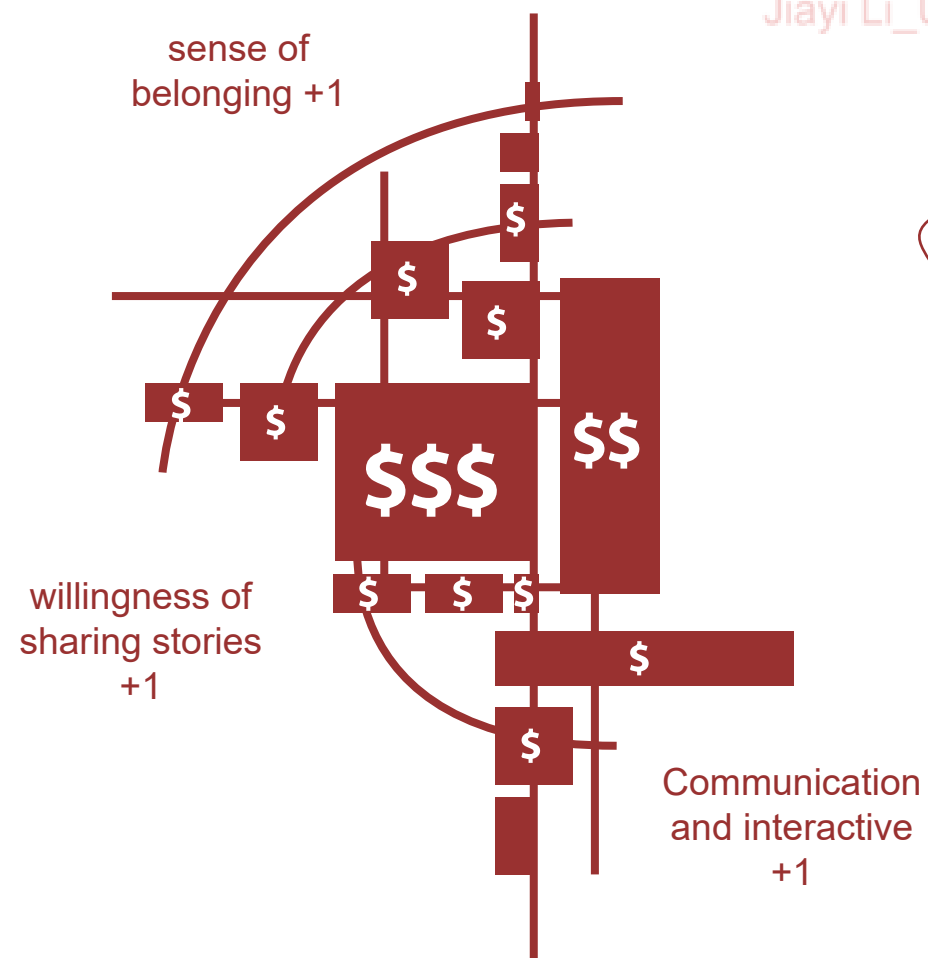

Research 02: Things Relevant_Wandering The Neighbourhood




Research 02: Things Relevant_Wandering The Neighbourhood



Old Furnitures




Alley With Openings

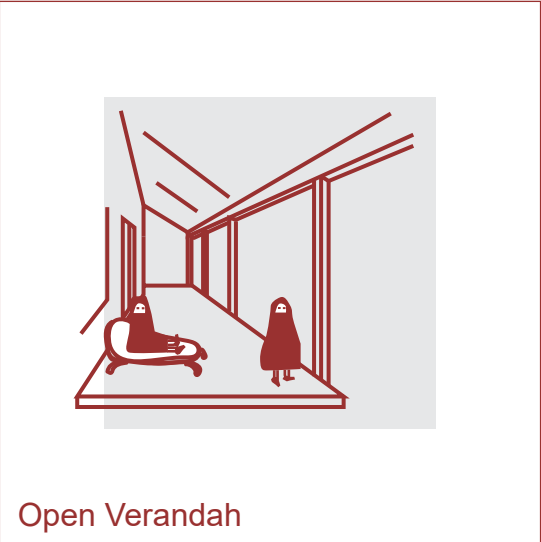


Open Verandah



Old Books

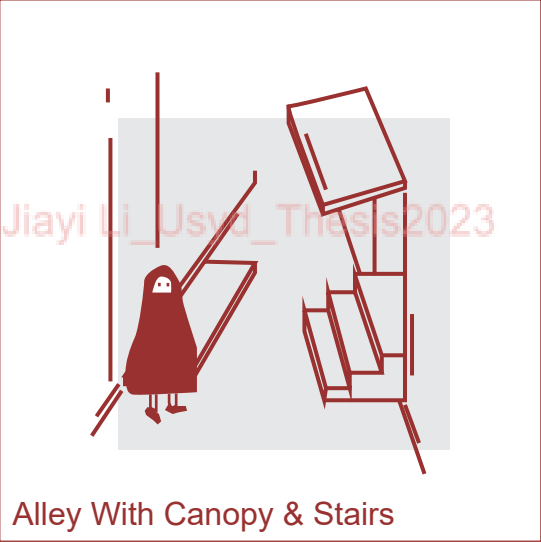

Alley With Canopy & Stairs

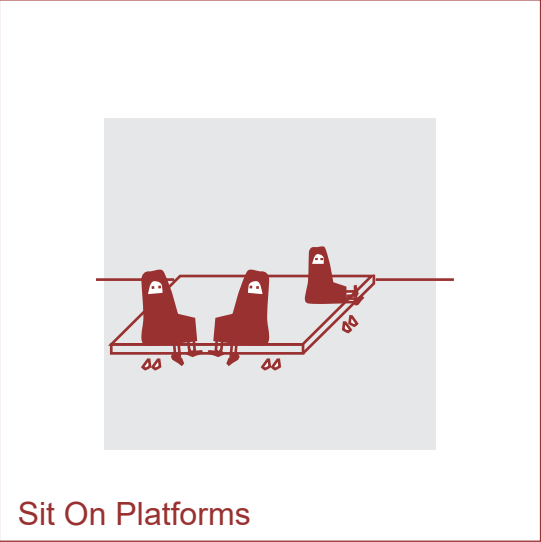

Sit On Platforms




Small Plants



Hanging Lights and Flags




For Kids

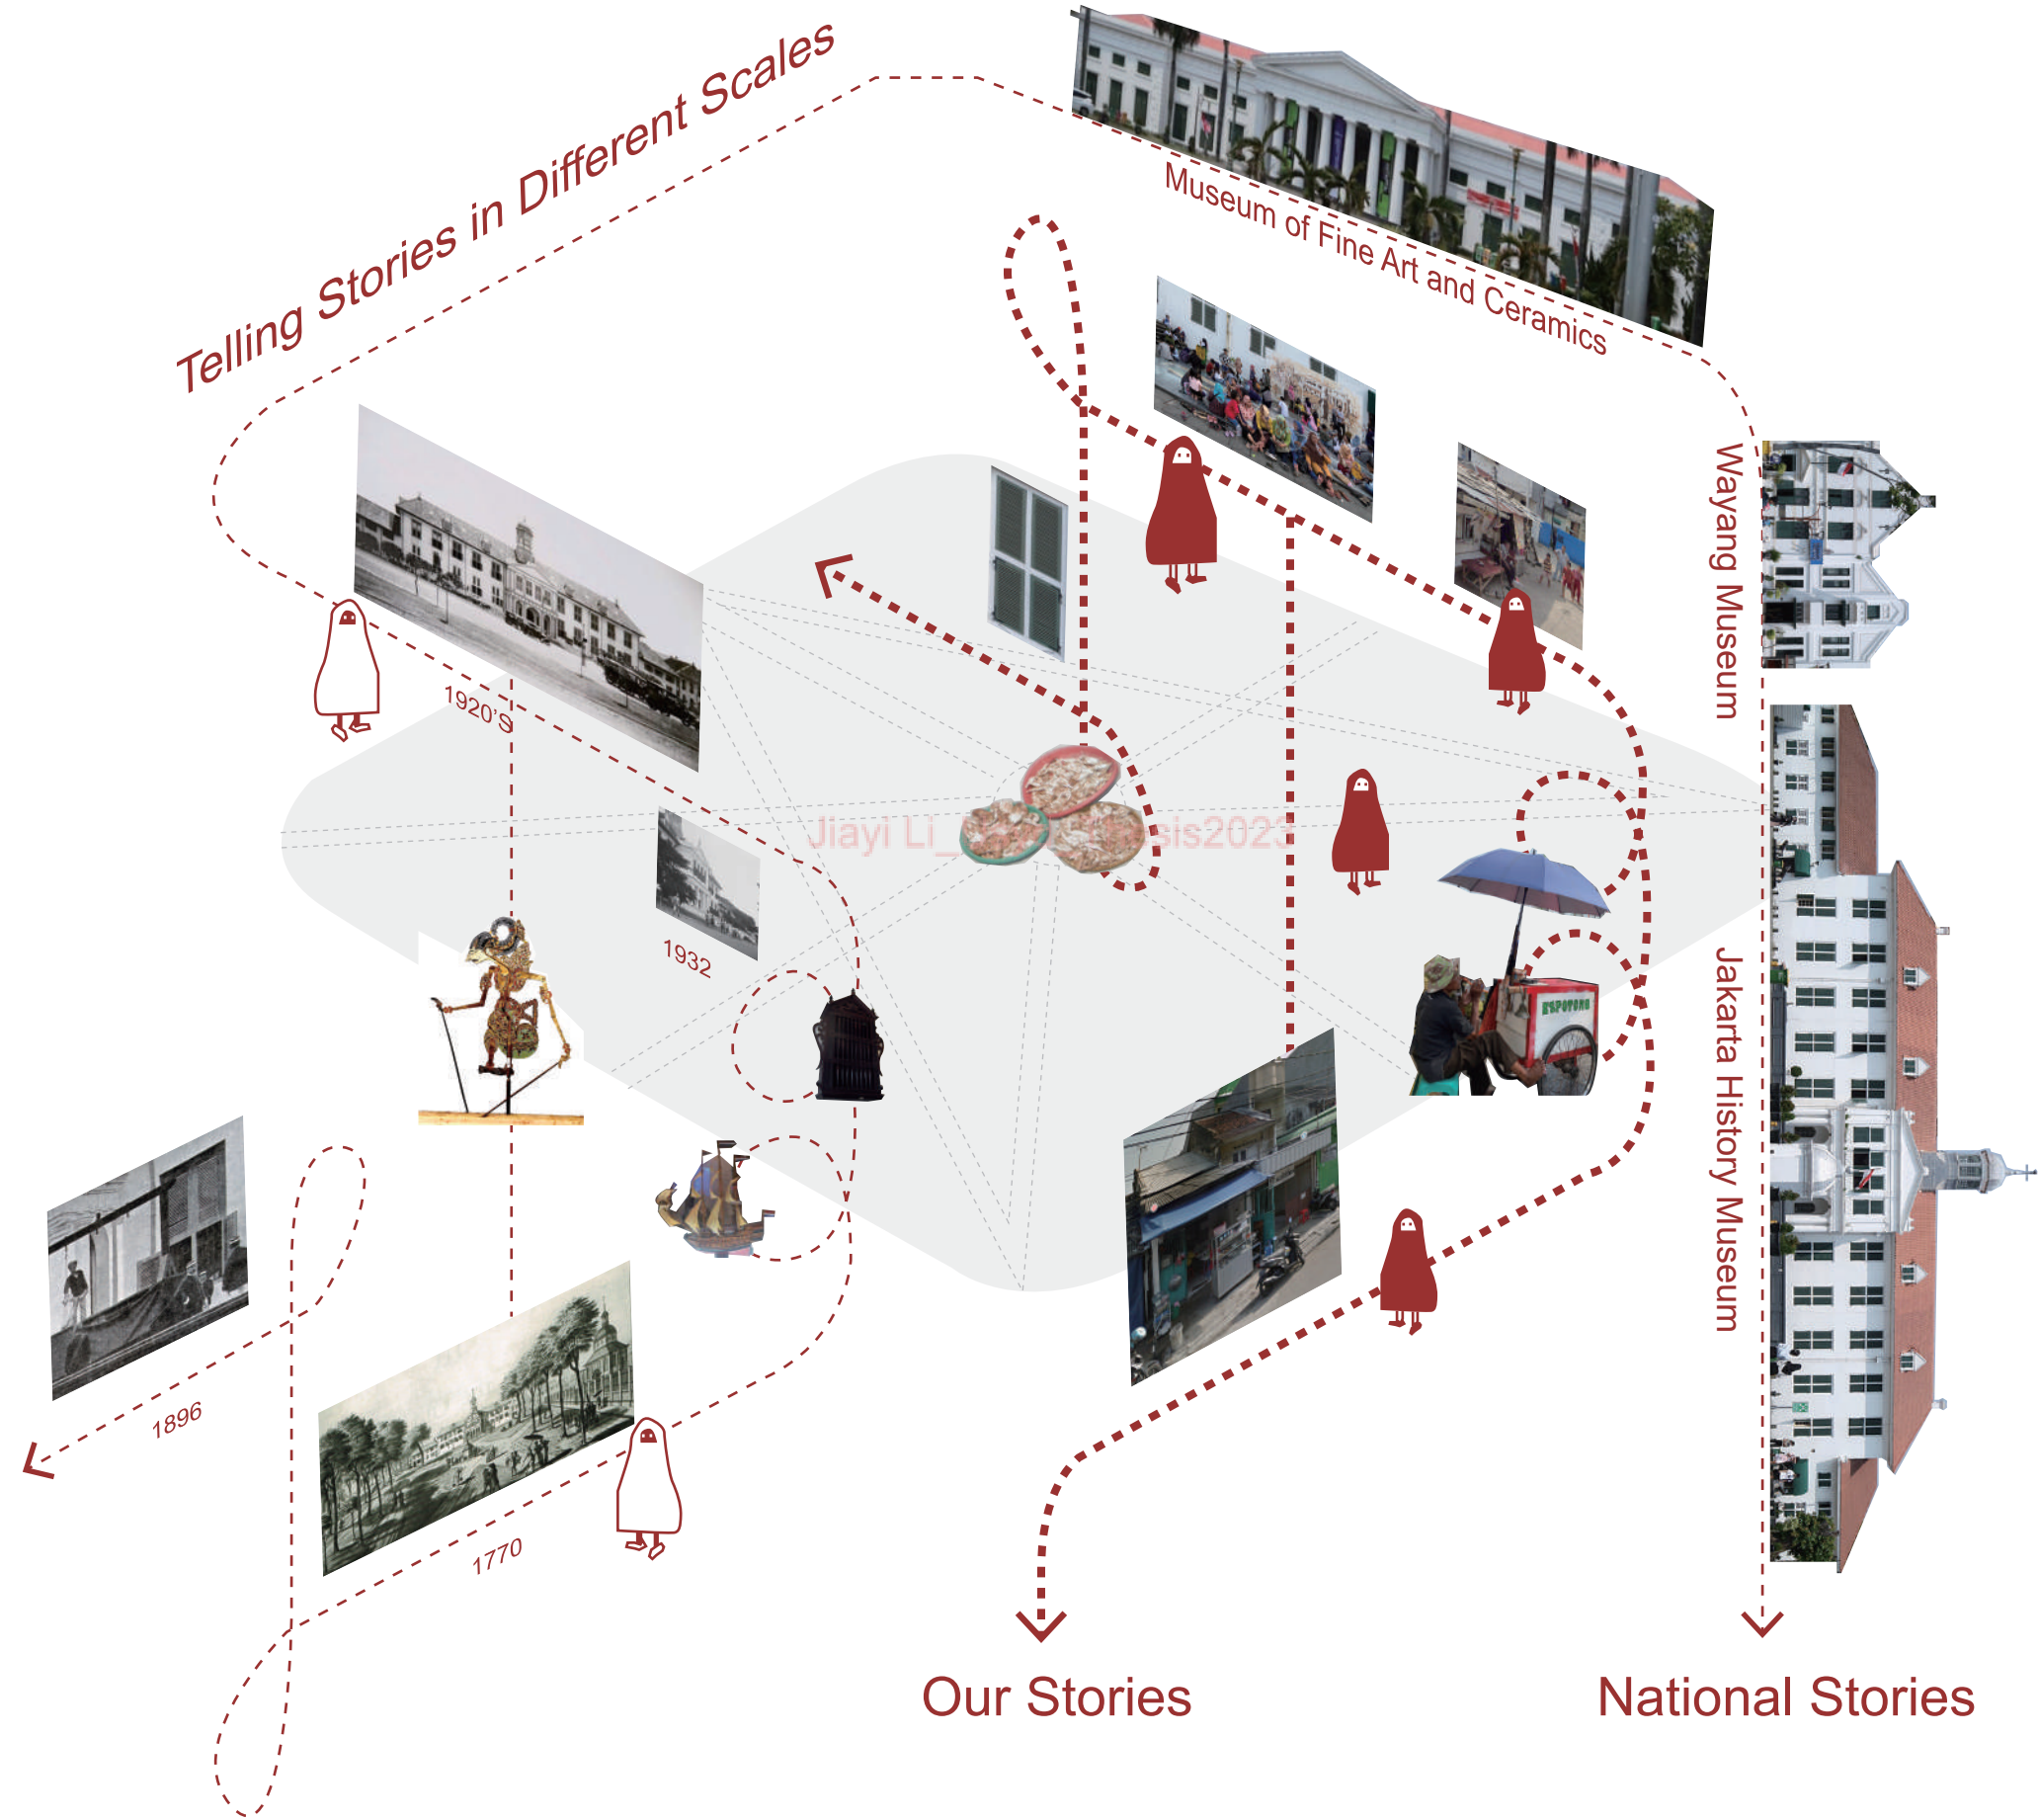


Process 01Form Generation




Story Book

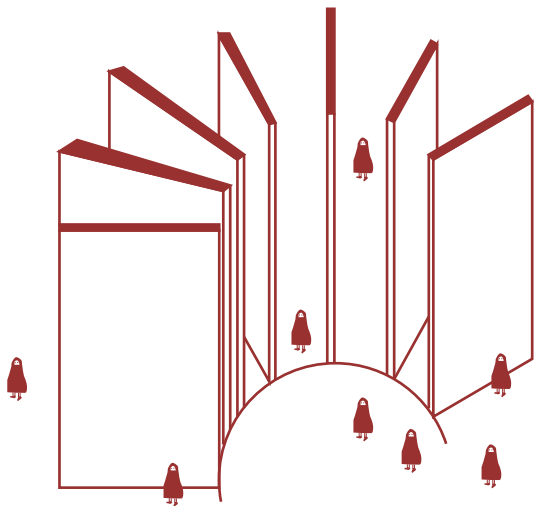

Architecturally

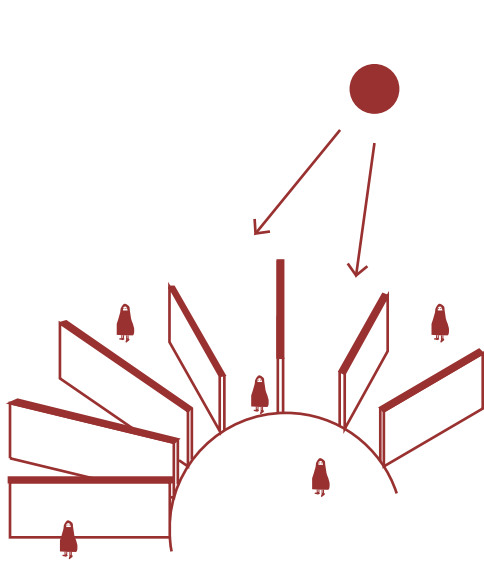


Scaled

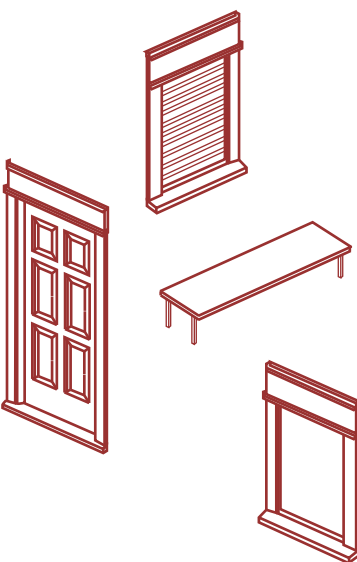


Memories(stories)


Jiayi Li Usyd Thesis2023

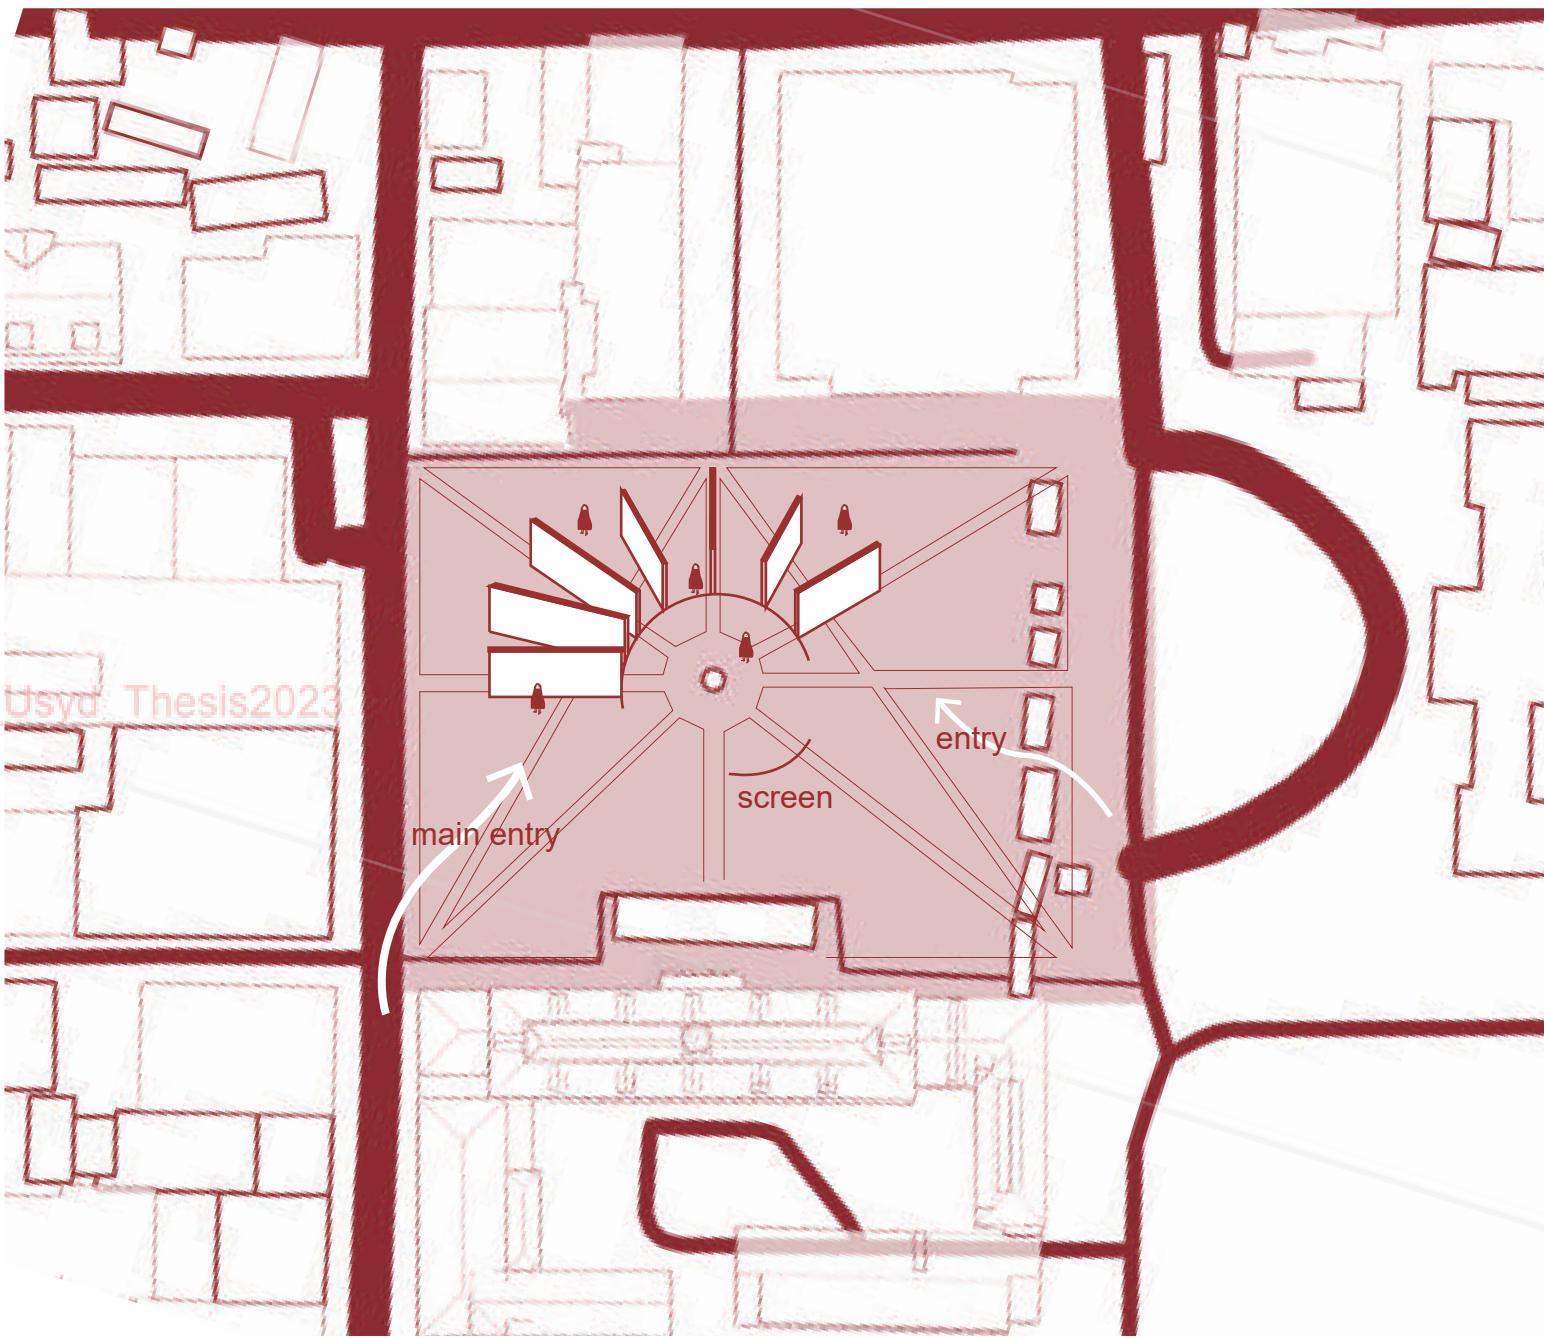

Process 01Form Generation

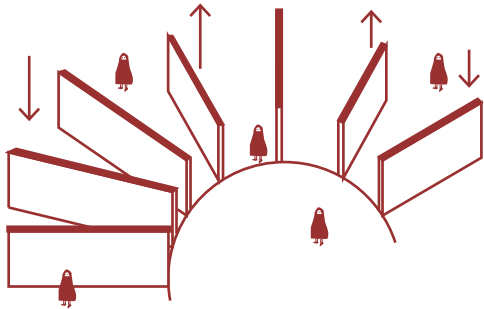


Pitch roof

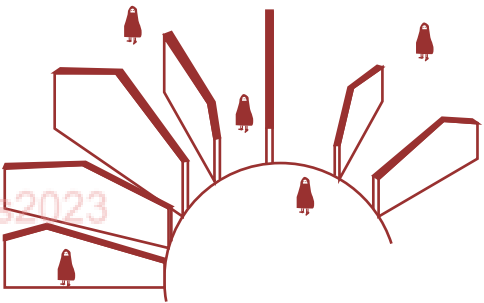

Match roofline



Our Stories

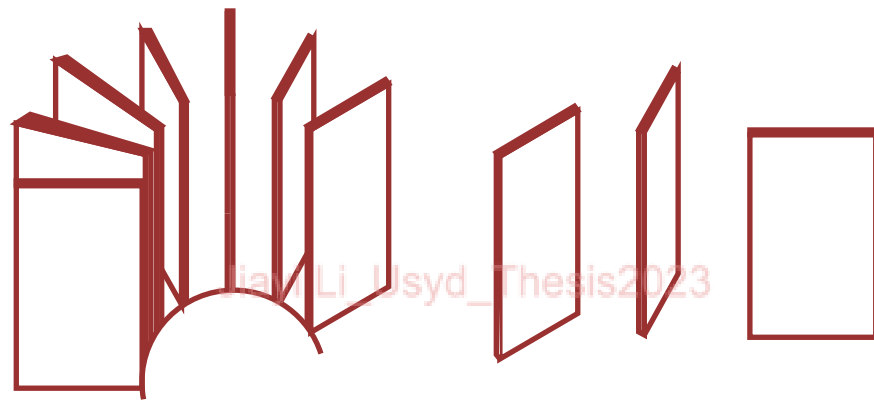


To Be Continued...

Our Stories are not only about the memories
but also Creating New Stories.


The Manhattan Transcripts

Theoretical Project by Bernard Tschumi

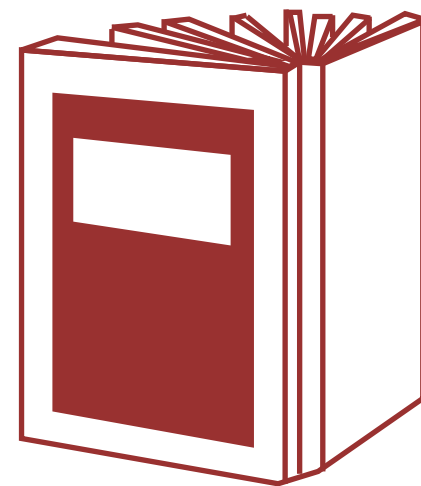

Story Book

+

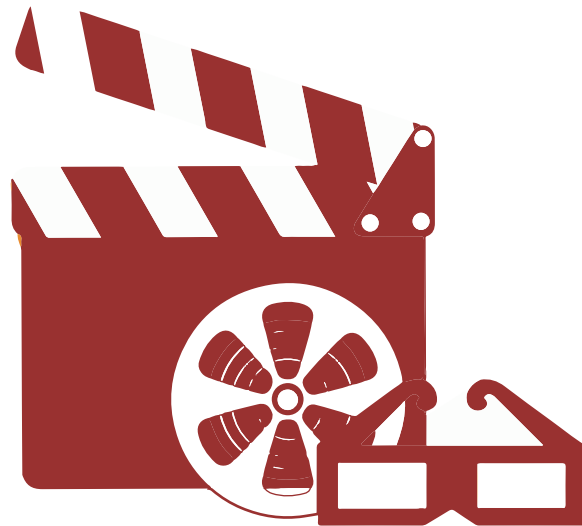

Movie



Event






Movement



Space

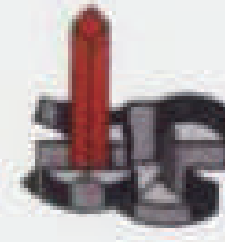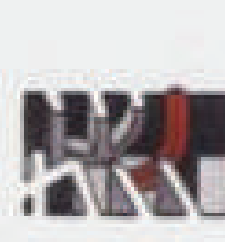

Narrative Space

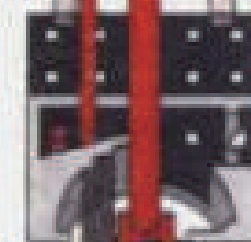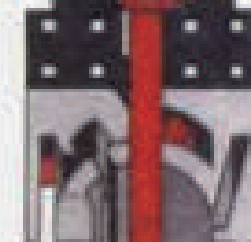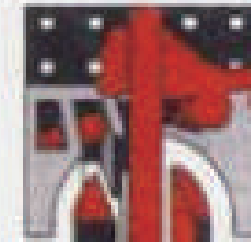



Architecture is not just about function or programs. By intertwining event, movement and space, Tschumi explores more possibilities in space making



Process 02
Narrative Elements

Research 03 Machinic
by Deleuze, and Guattari

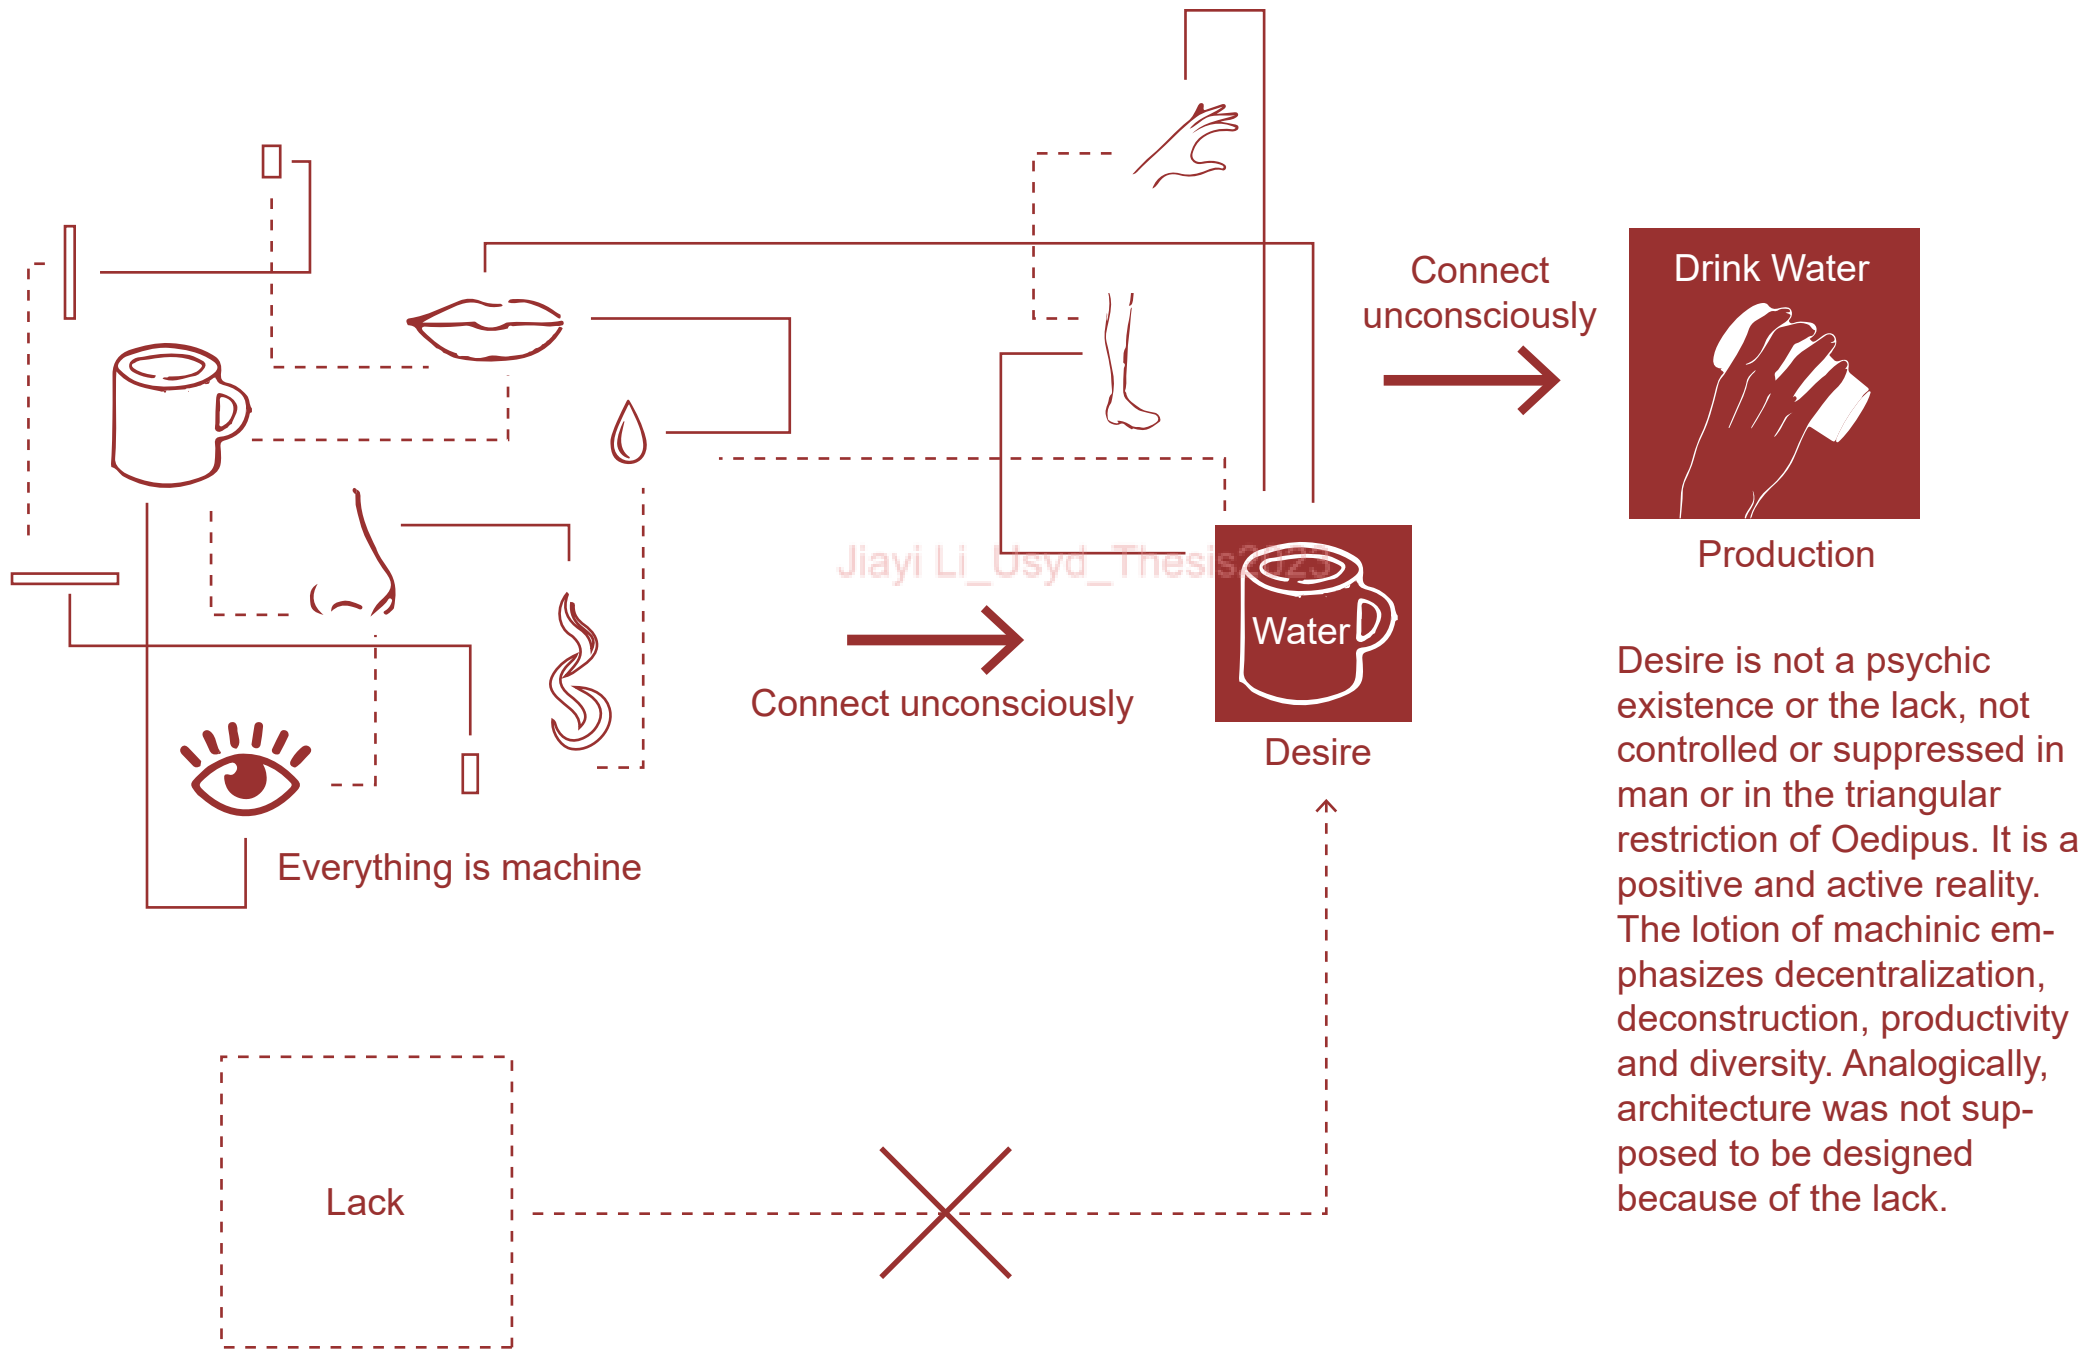

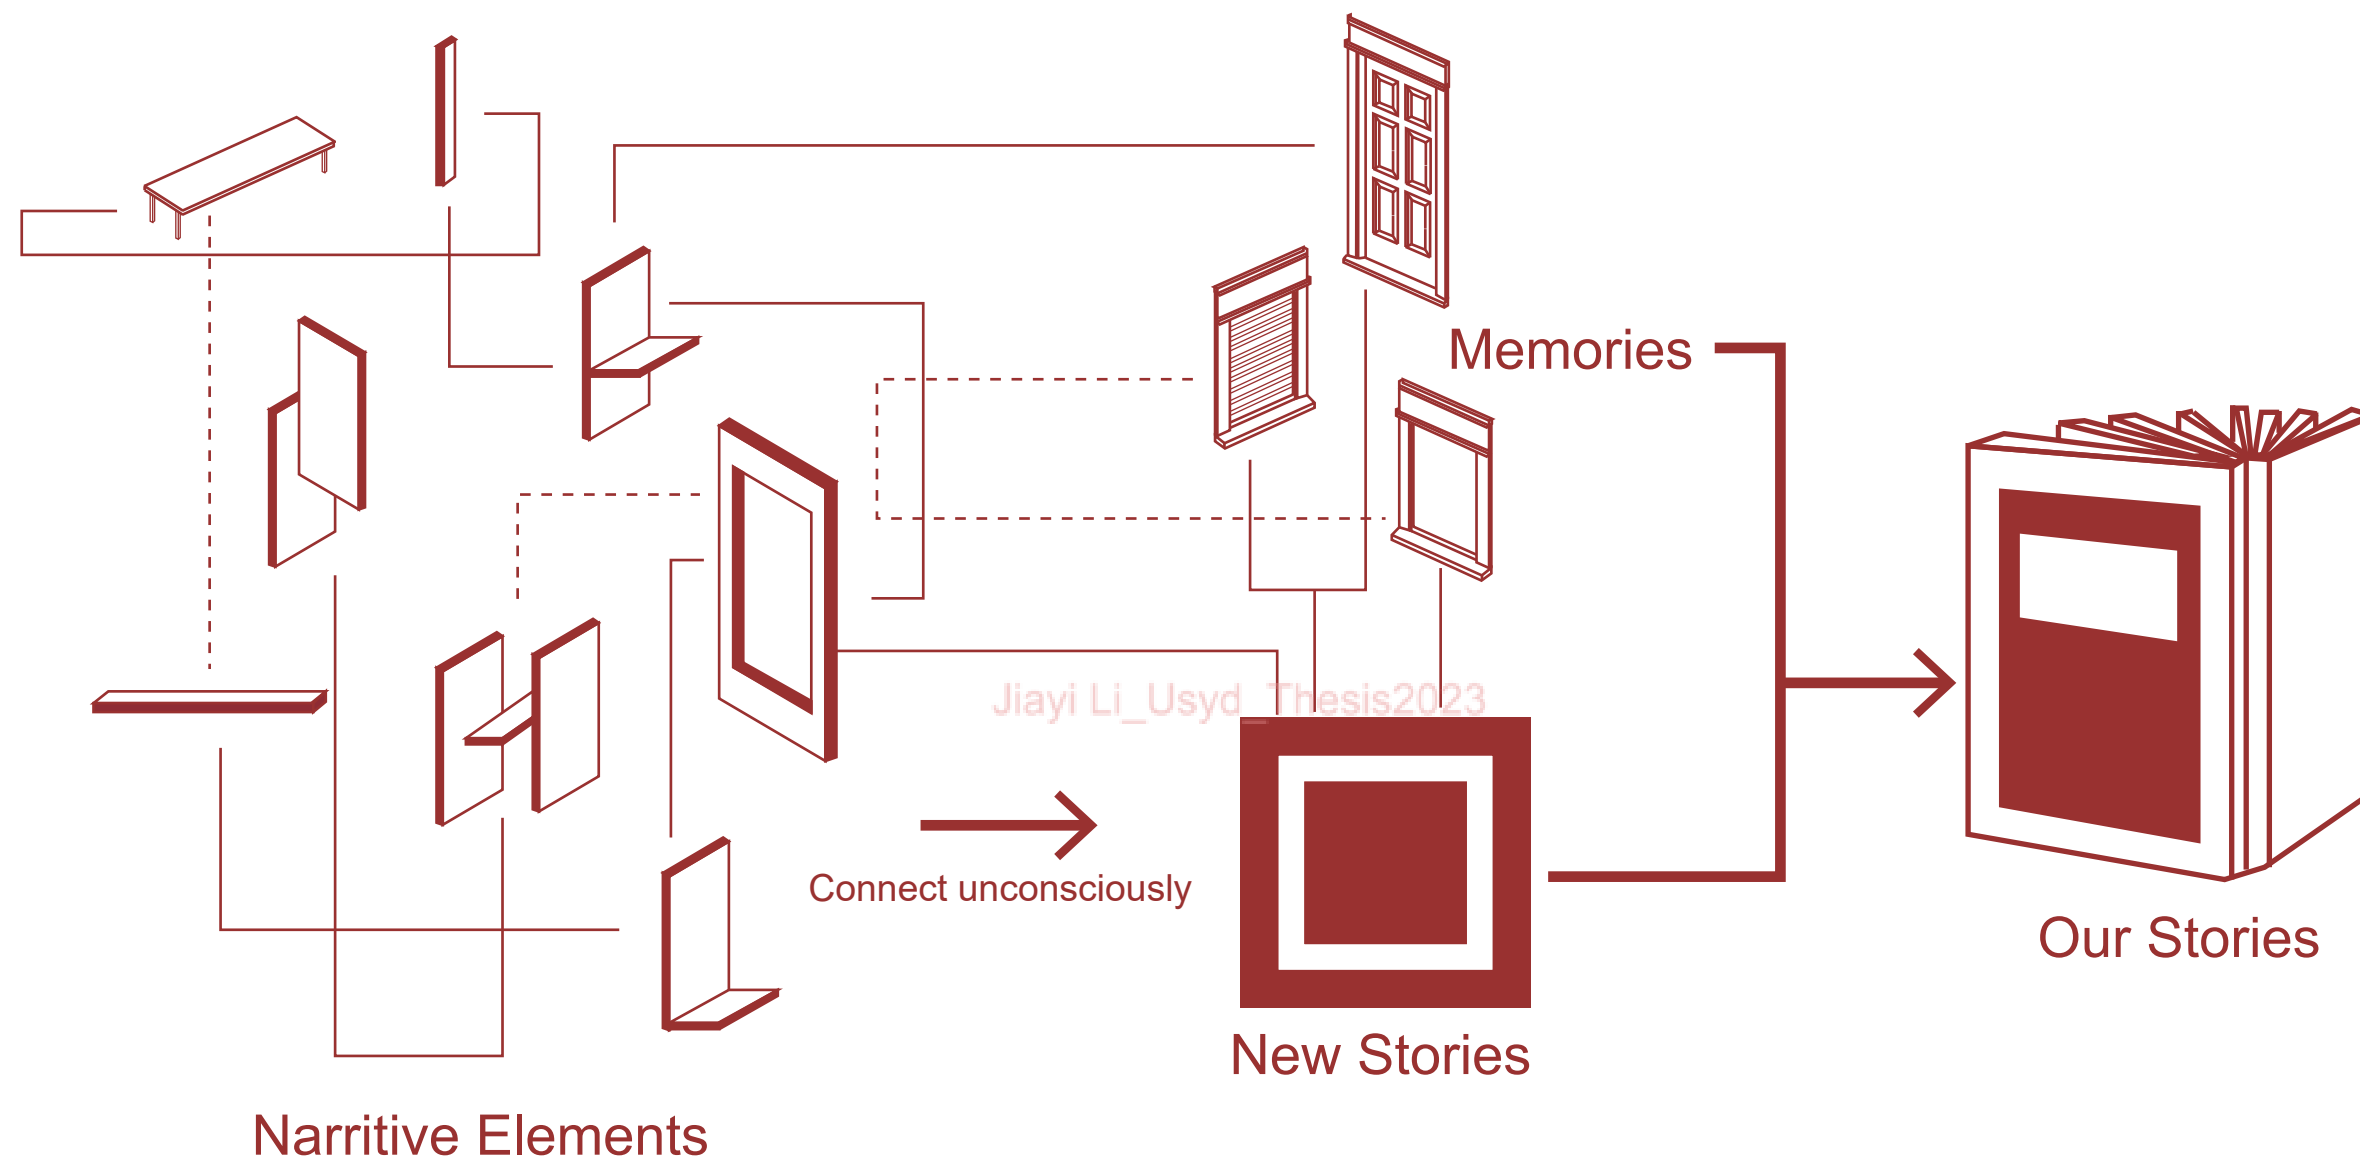


Process 03


New Stories + Memories = Our Stories

(Future)


(Past)

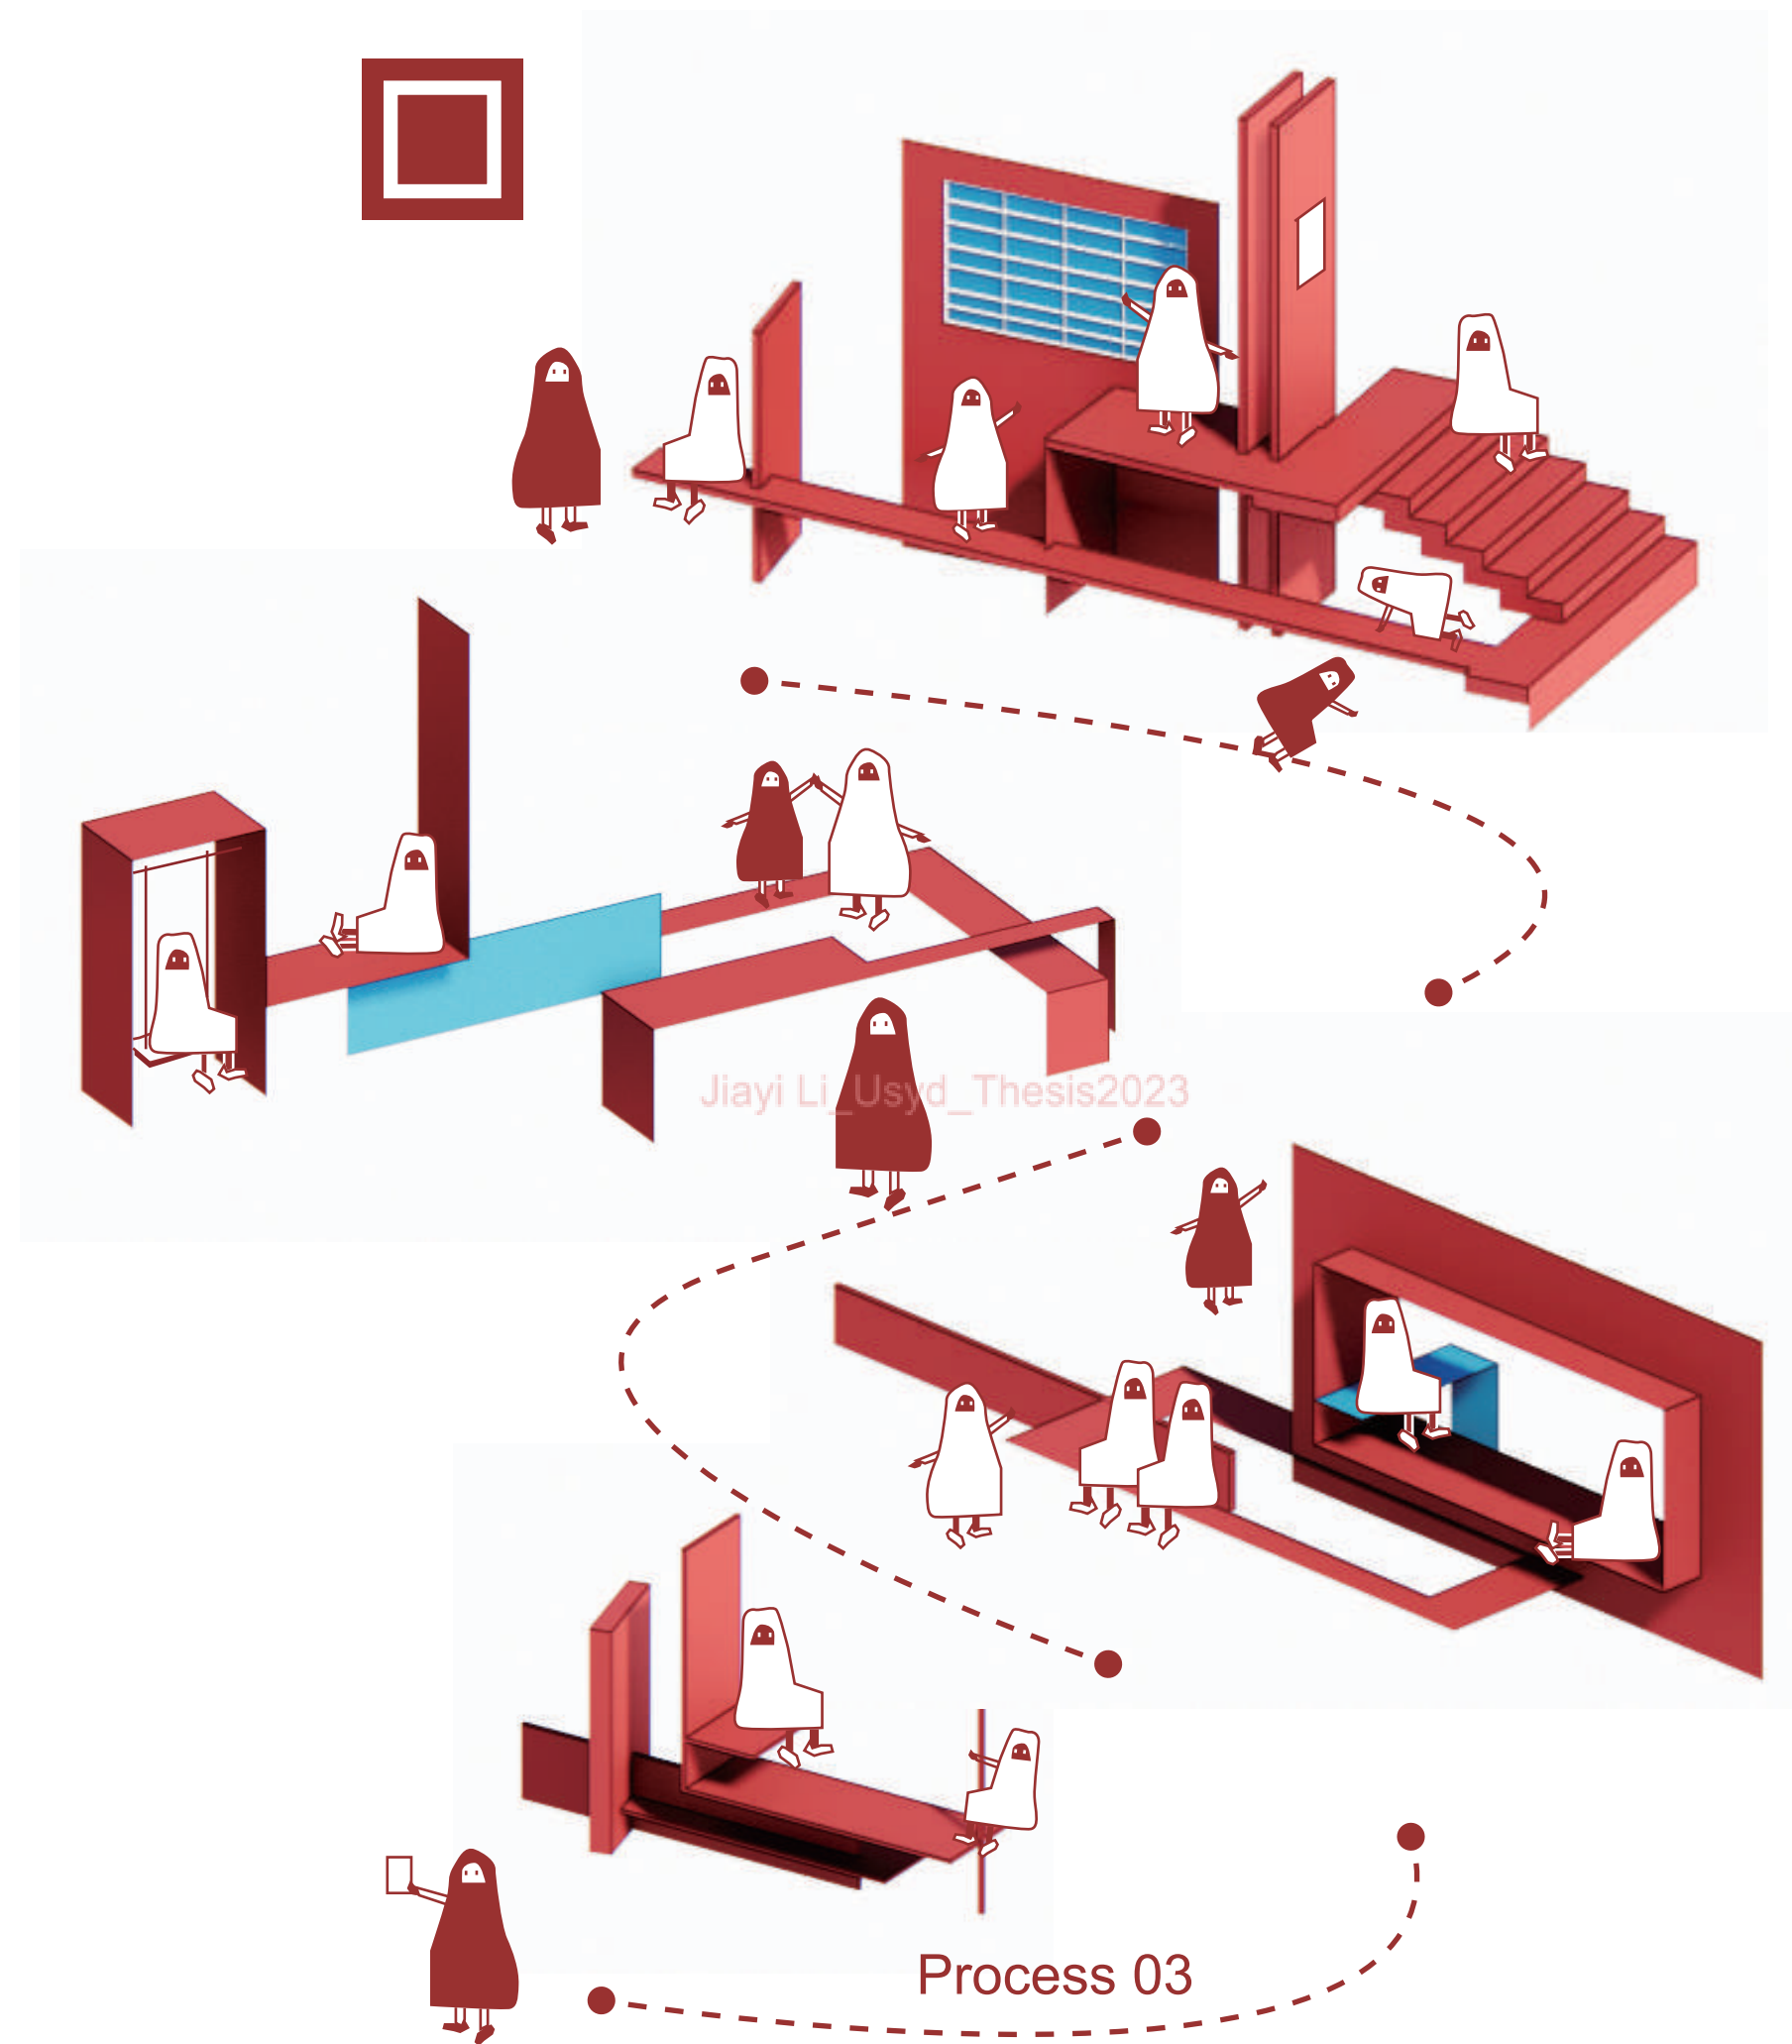


Example of New Stories

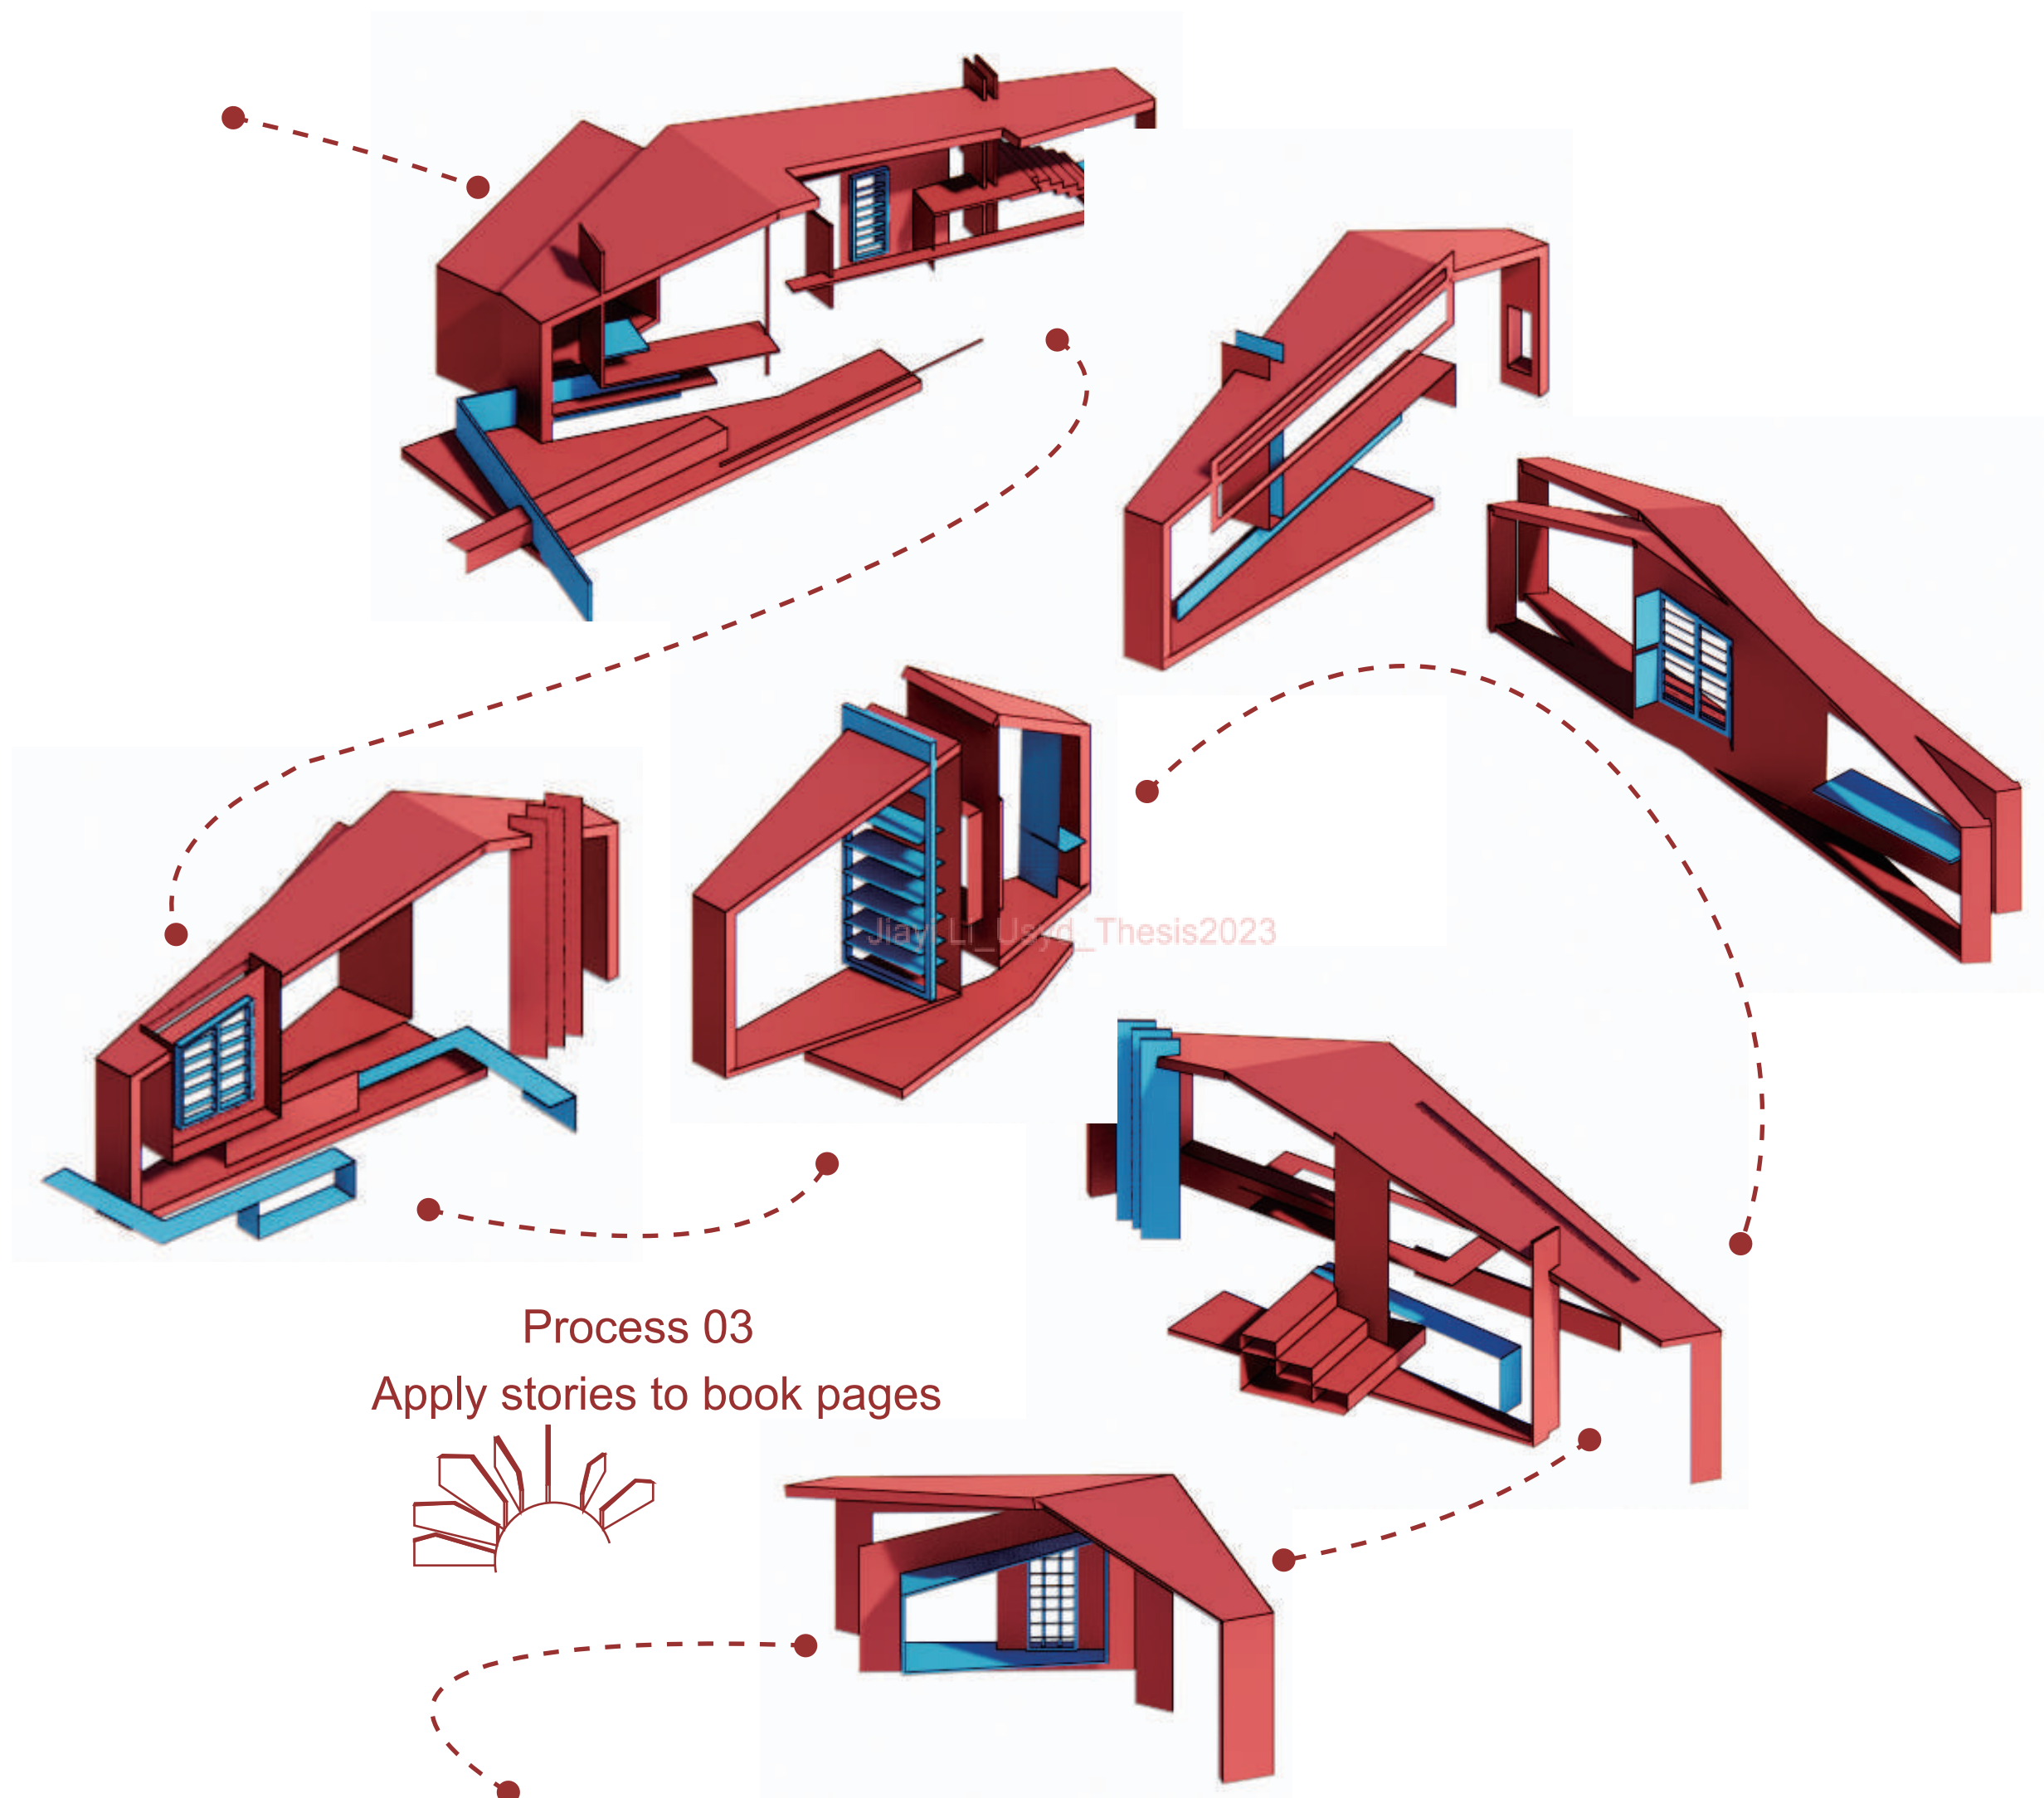


1.

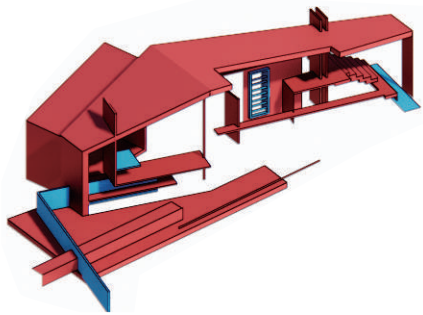


2.

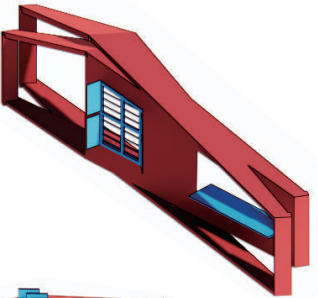


3.

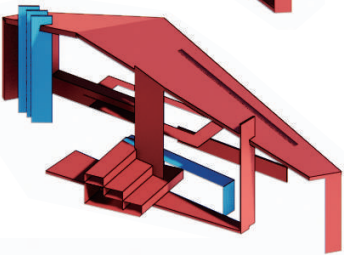


4.

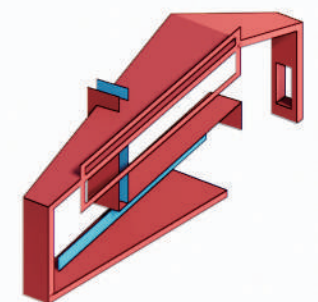


5.

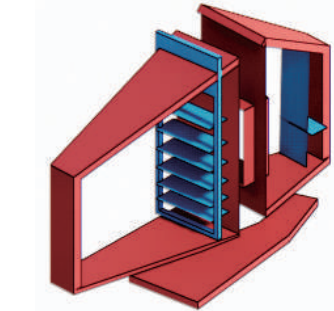



6.

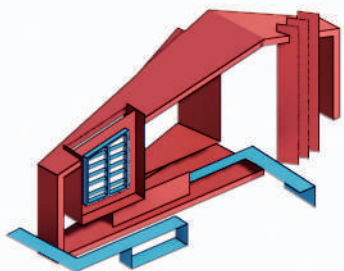



7.

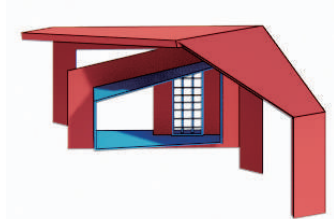

Views from different entries

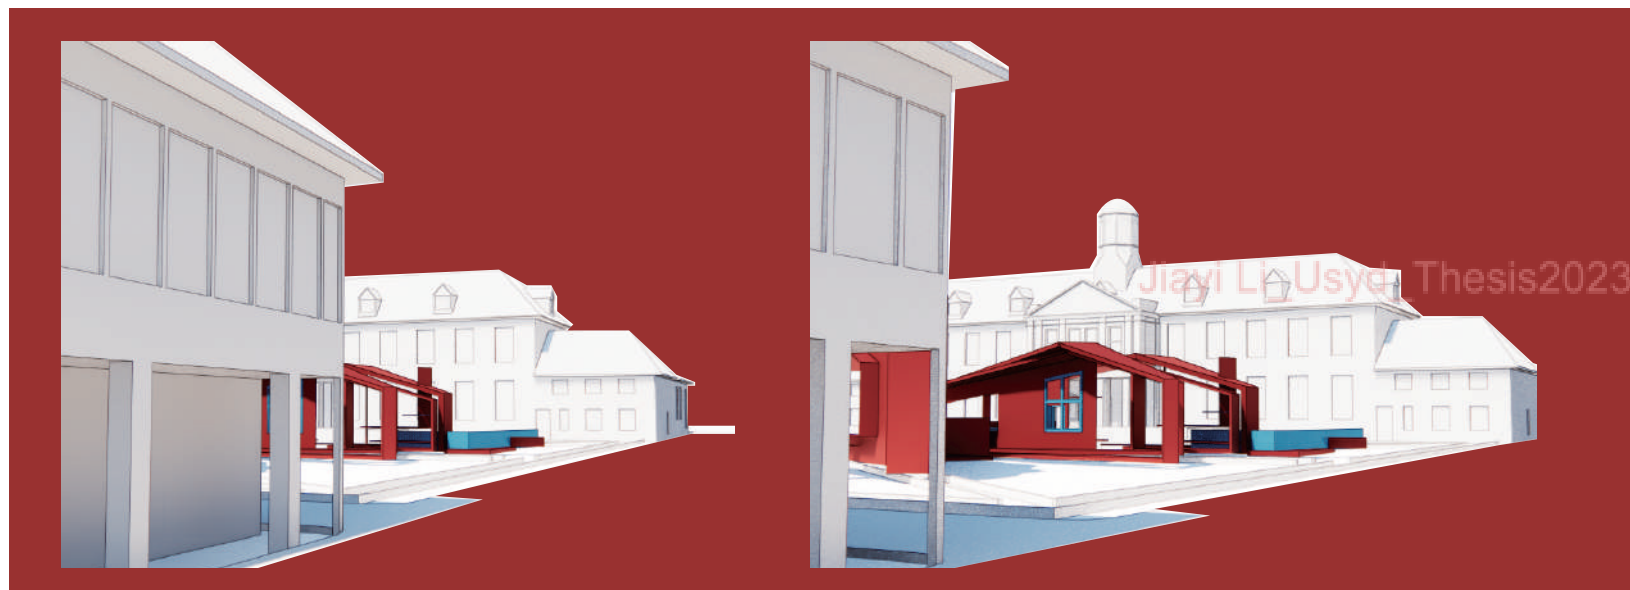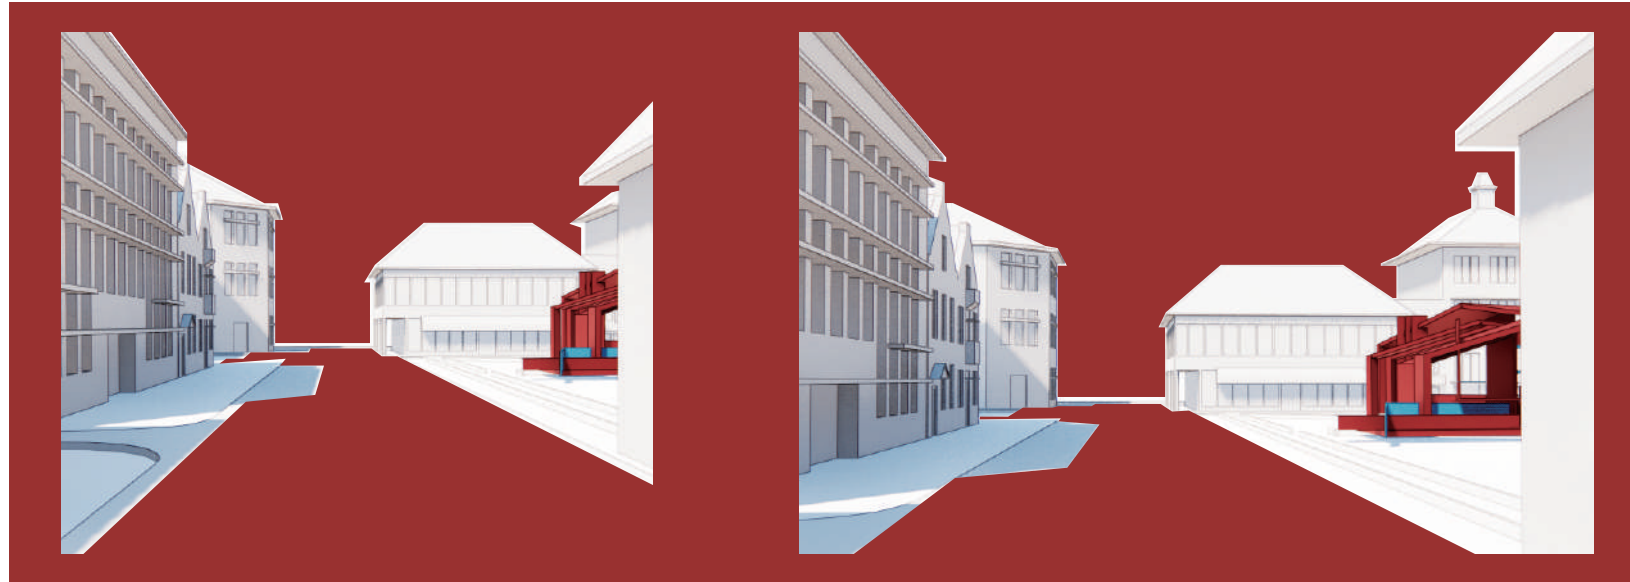

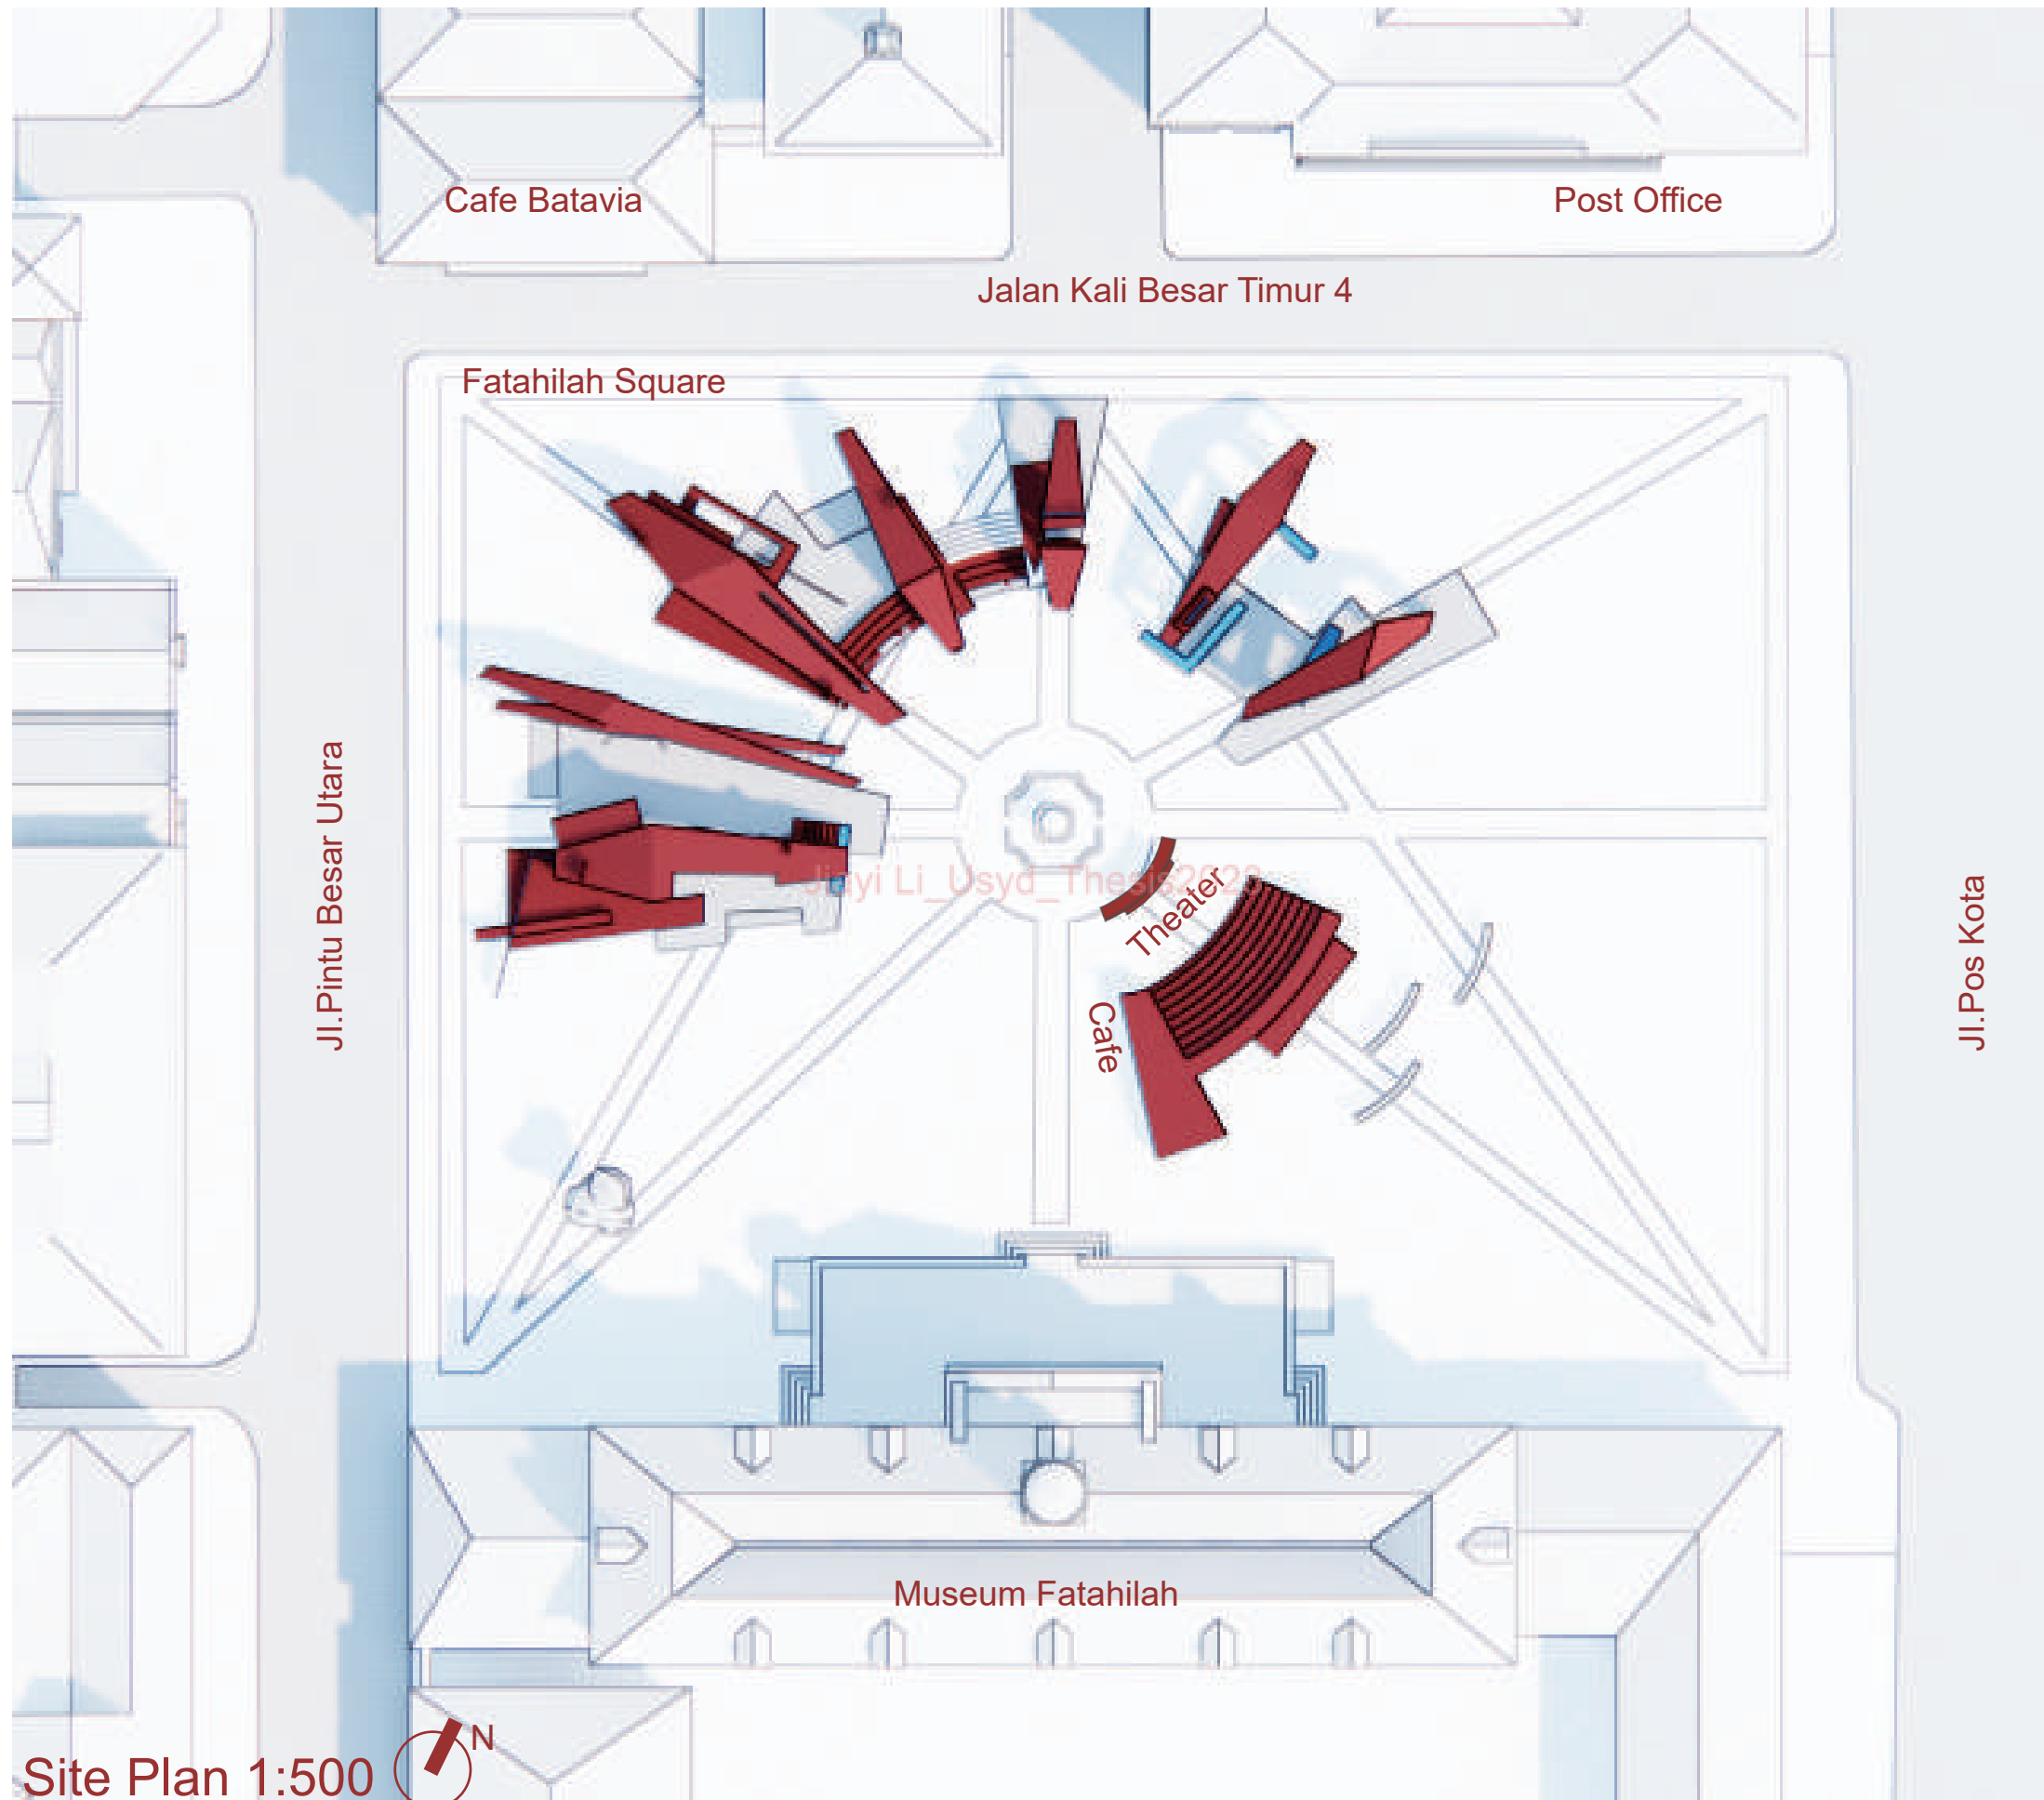


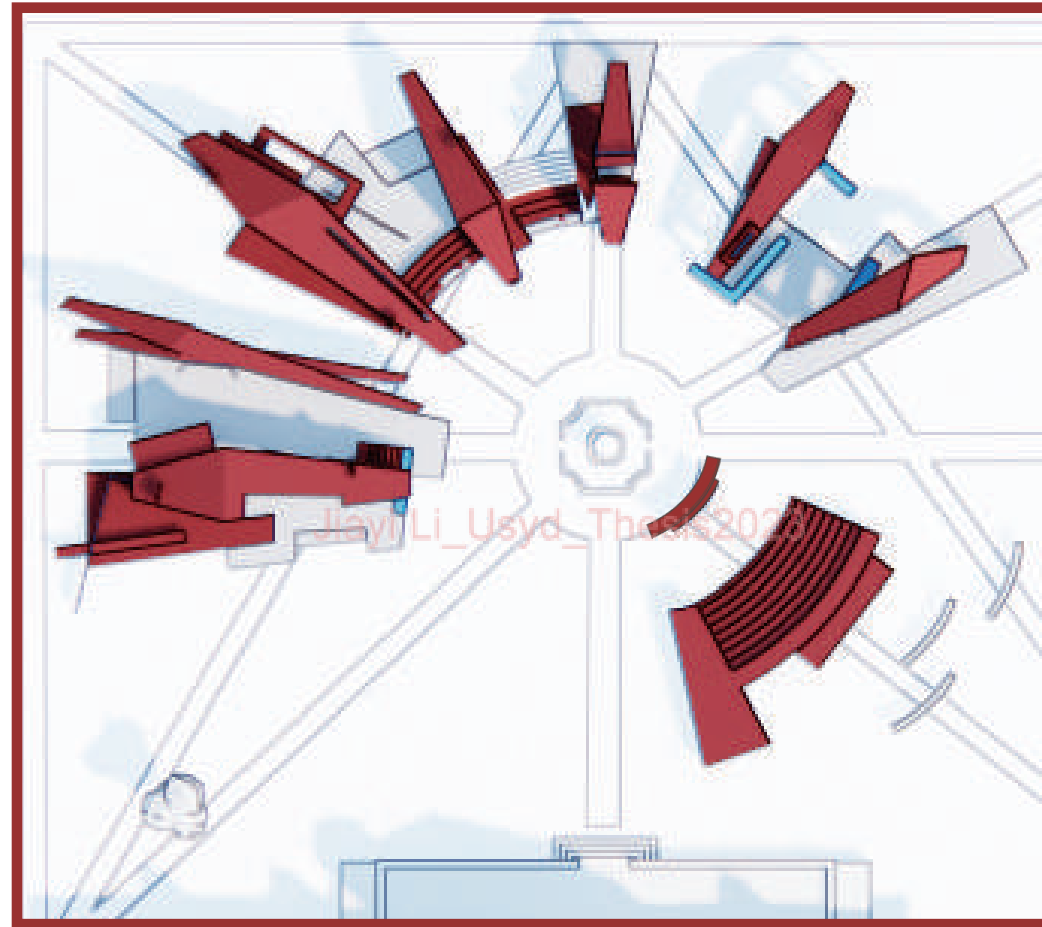

Story Pages: Collective memories

Domestic senses



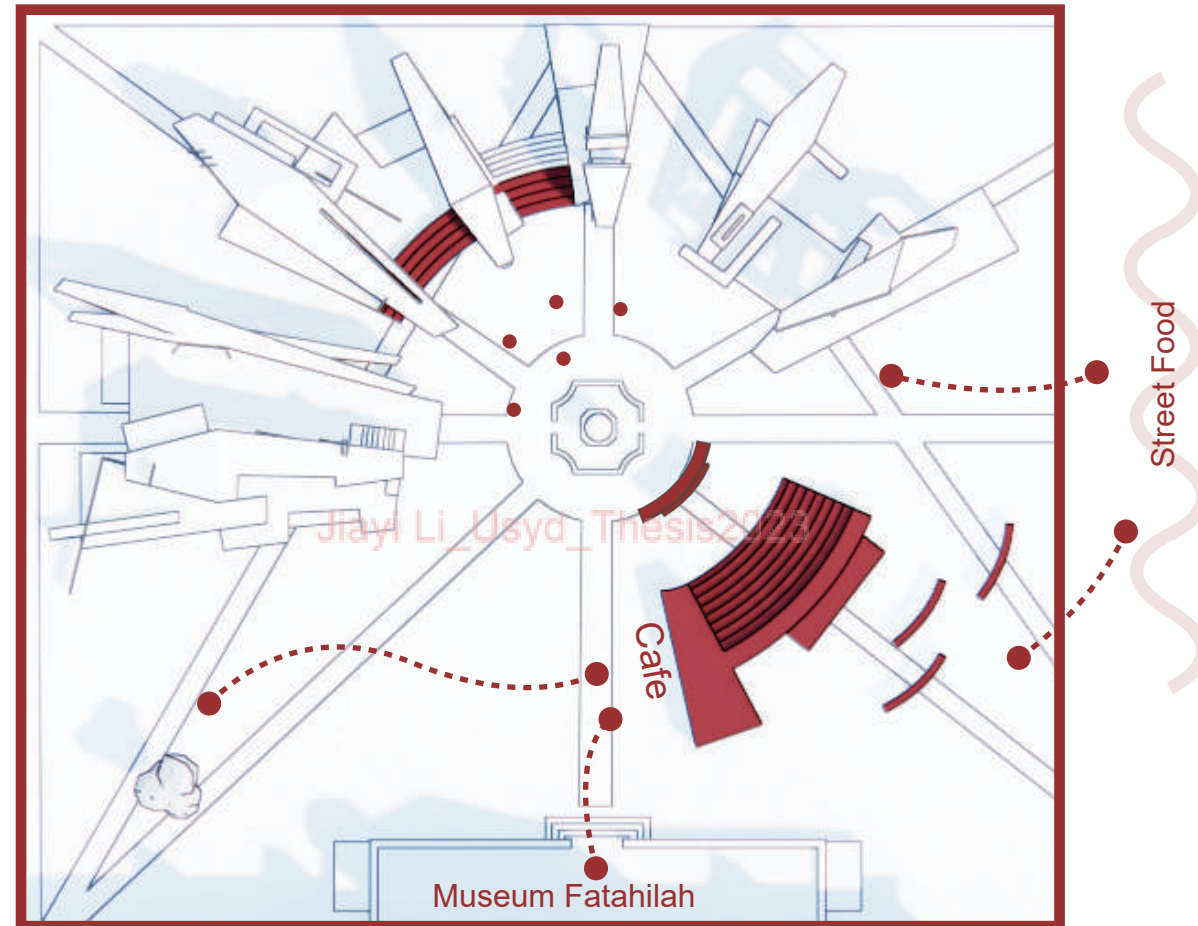

THEATER: Multifunctional




8pm wayang show




3pm st performance



12 lunch outside

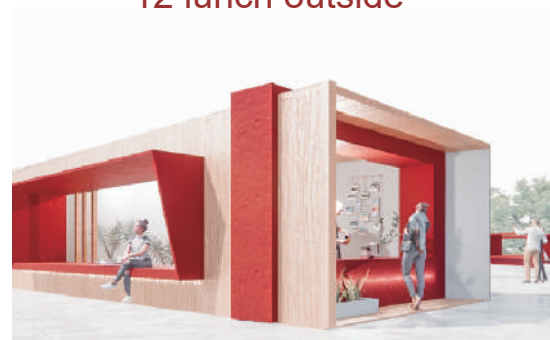


10am coffee time

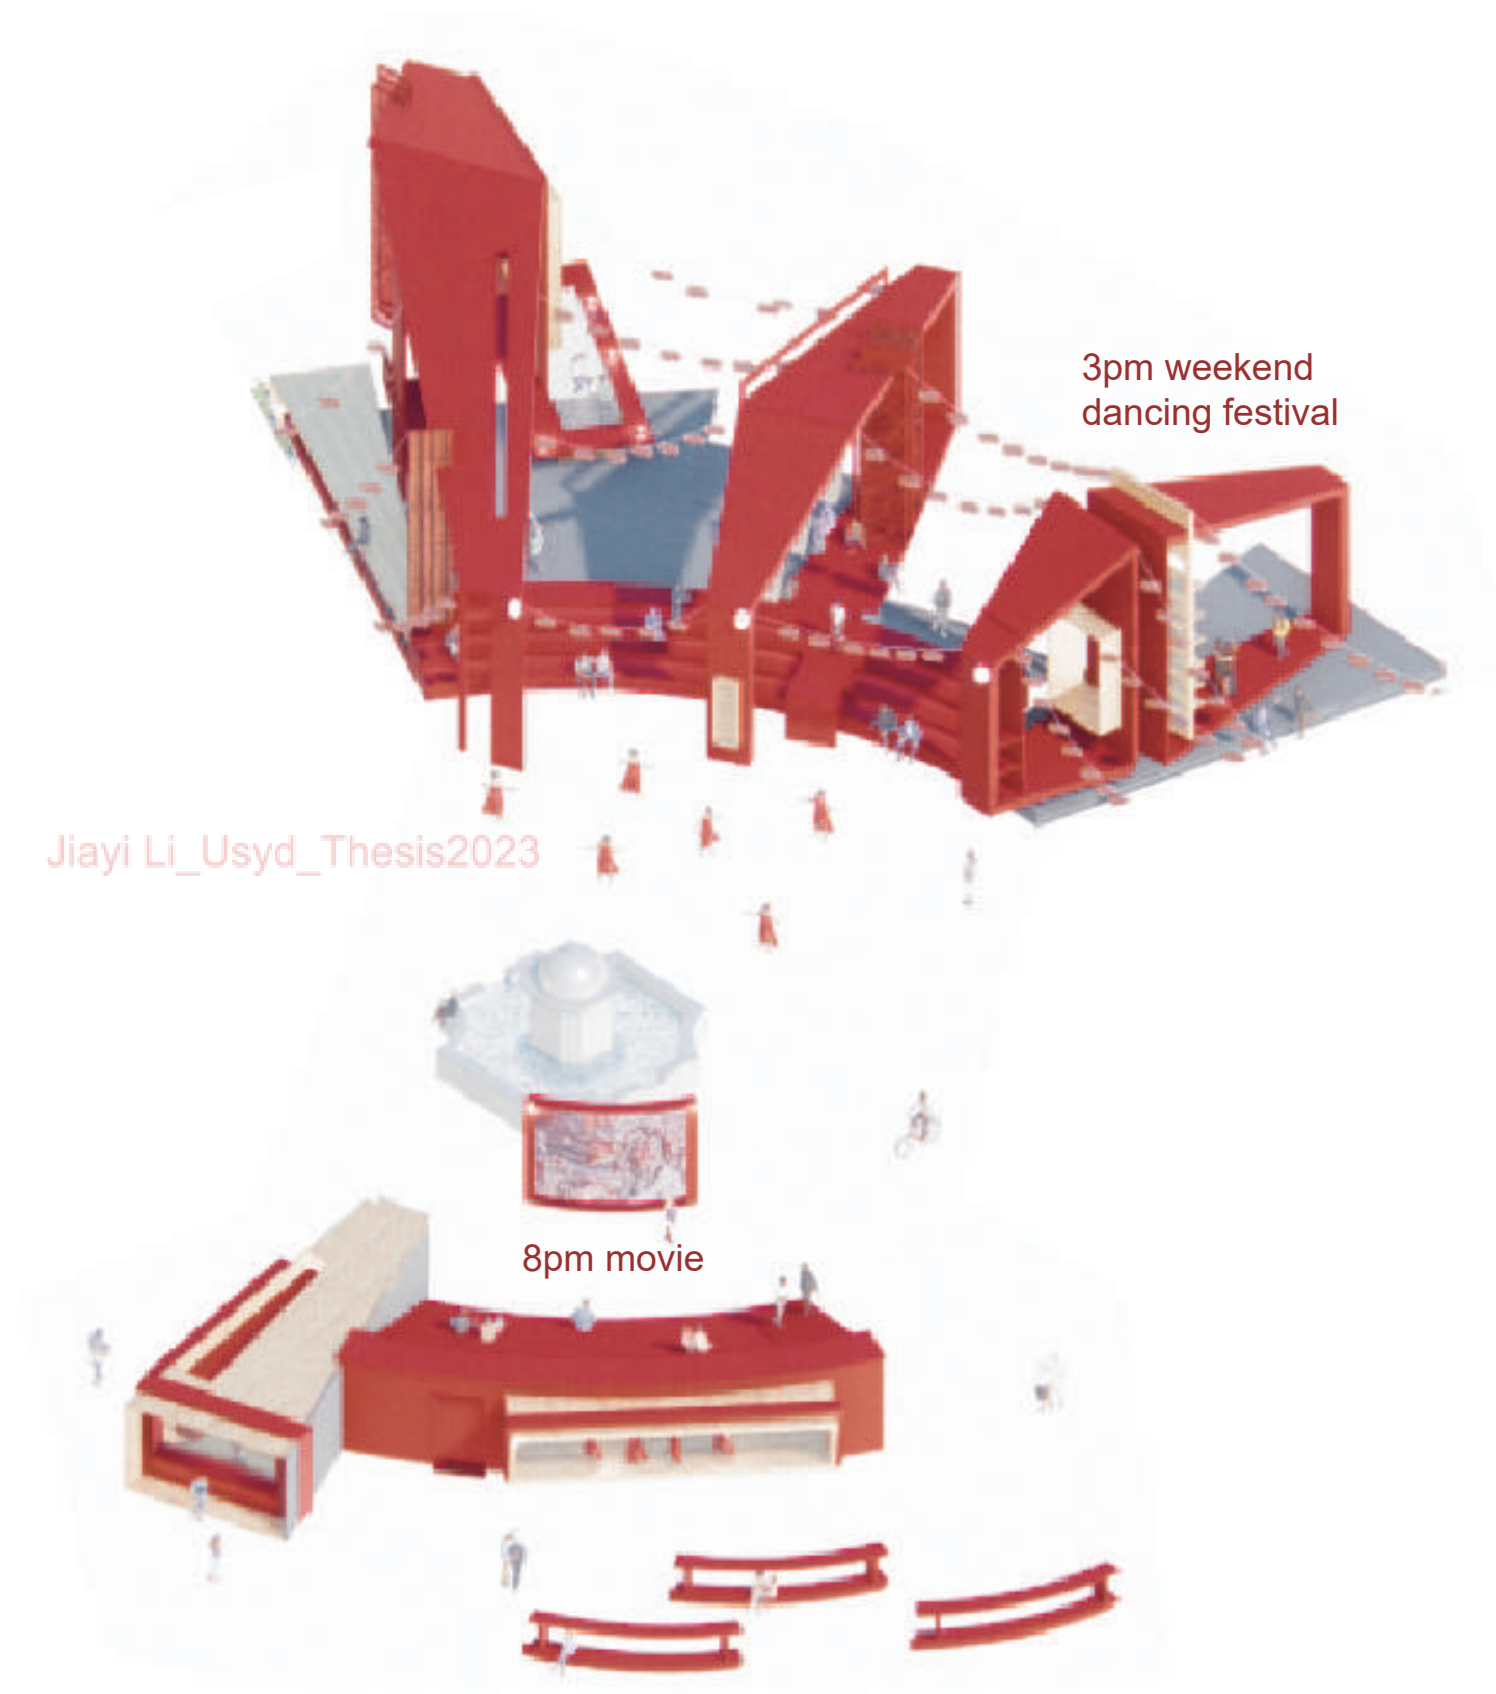

3pm weekend
dancing festival


Jiayi Li_Usyd_Thesis2023


8pm movie

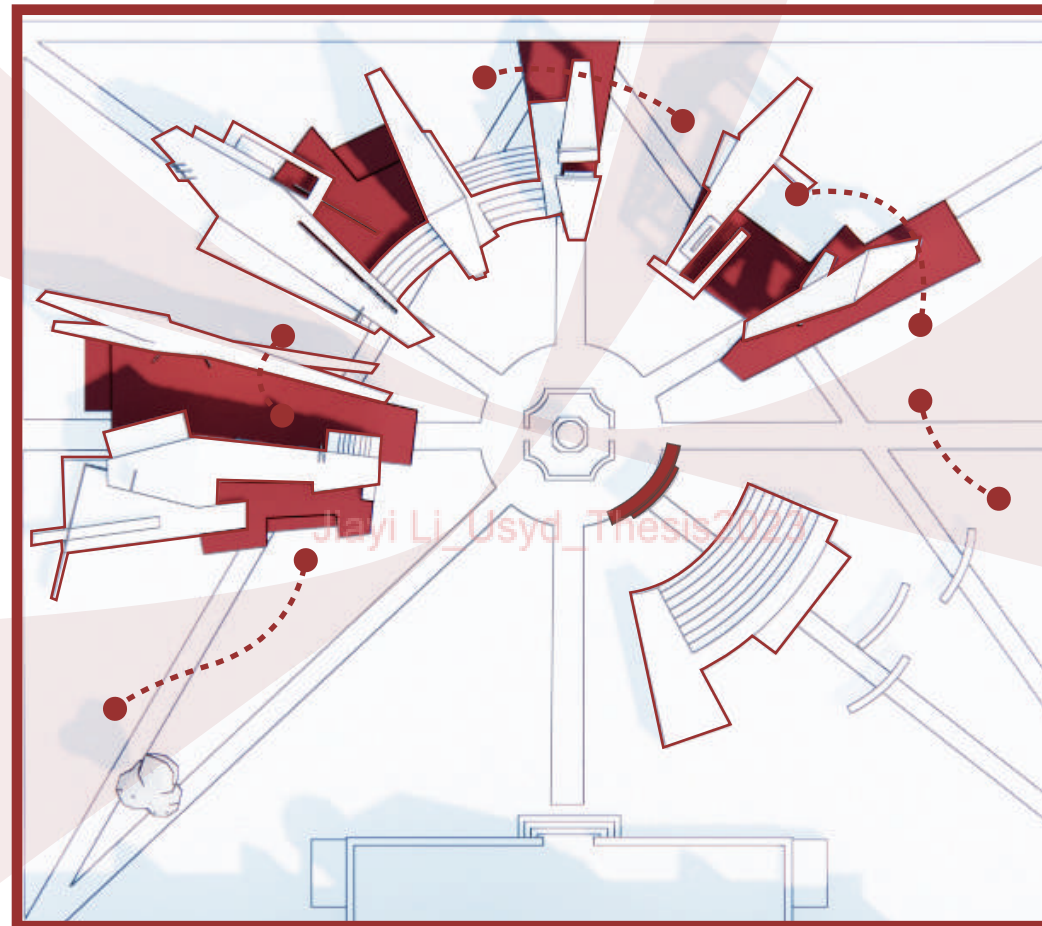

PLATFORM: Seats

Sitting on platforms

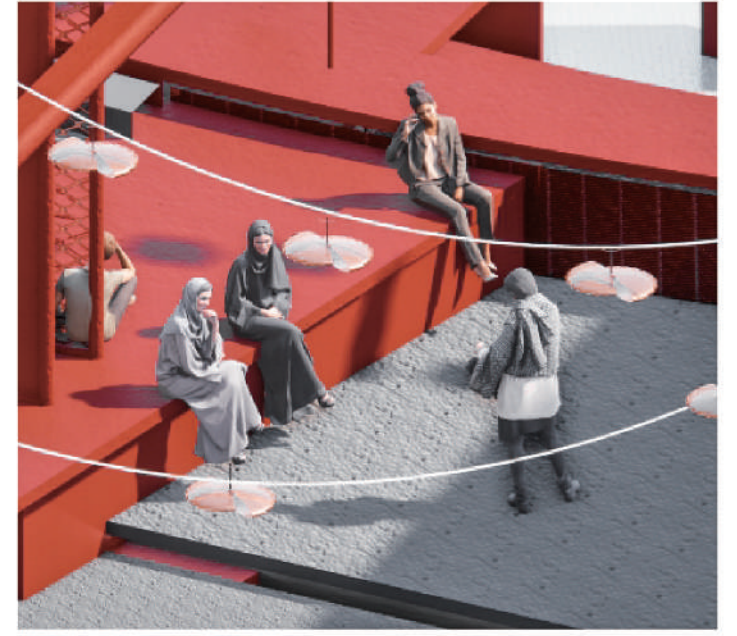

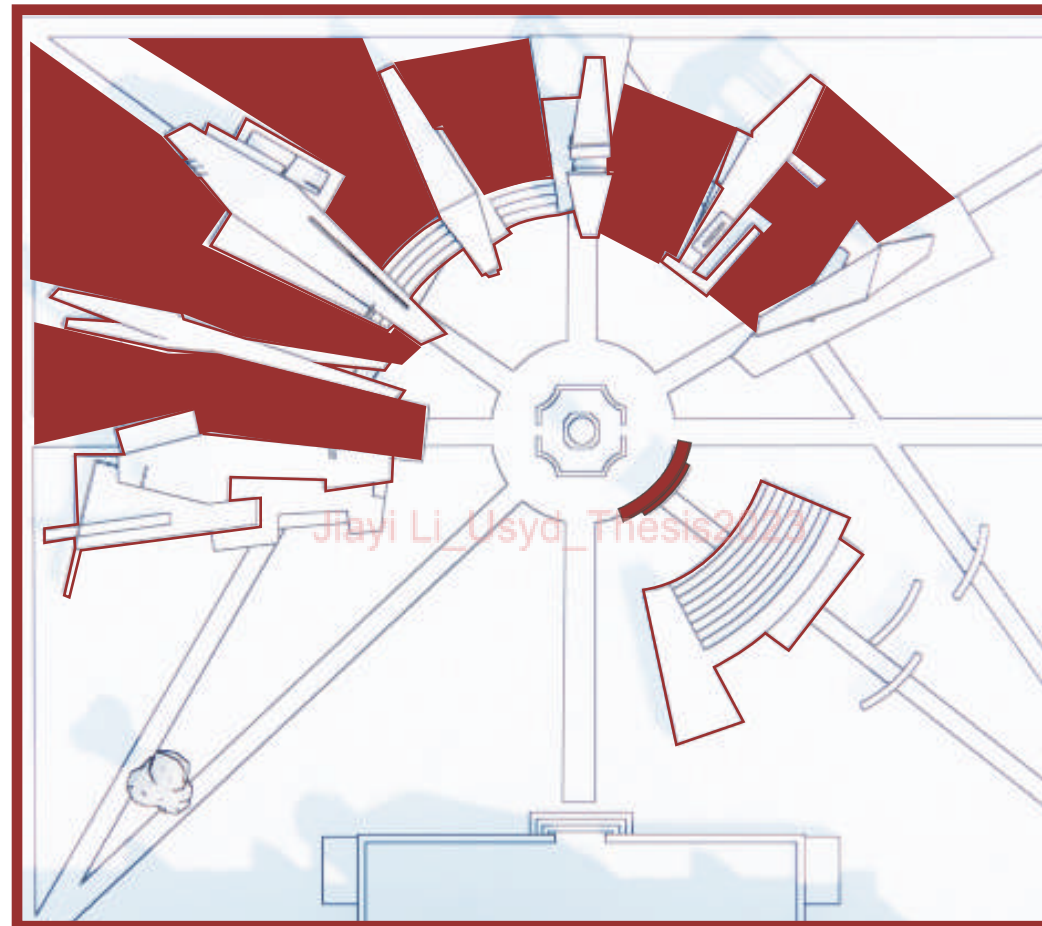

IN BETWEEN: Alley


Alley: Outdoor interior spaces




Alley: At night





Structure Diagram

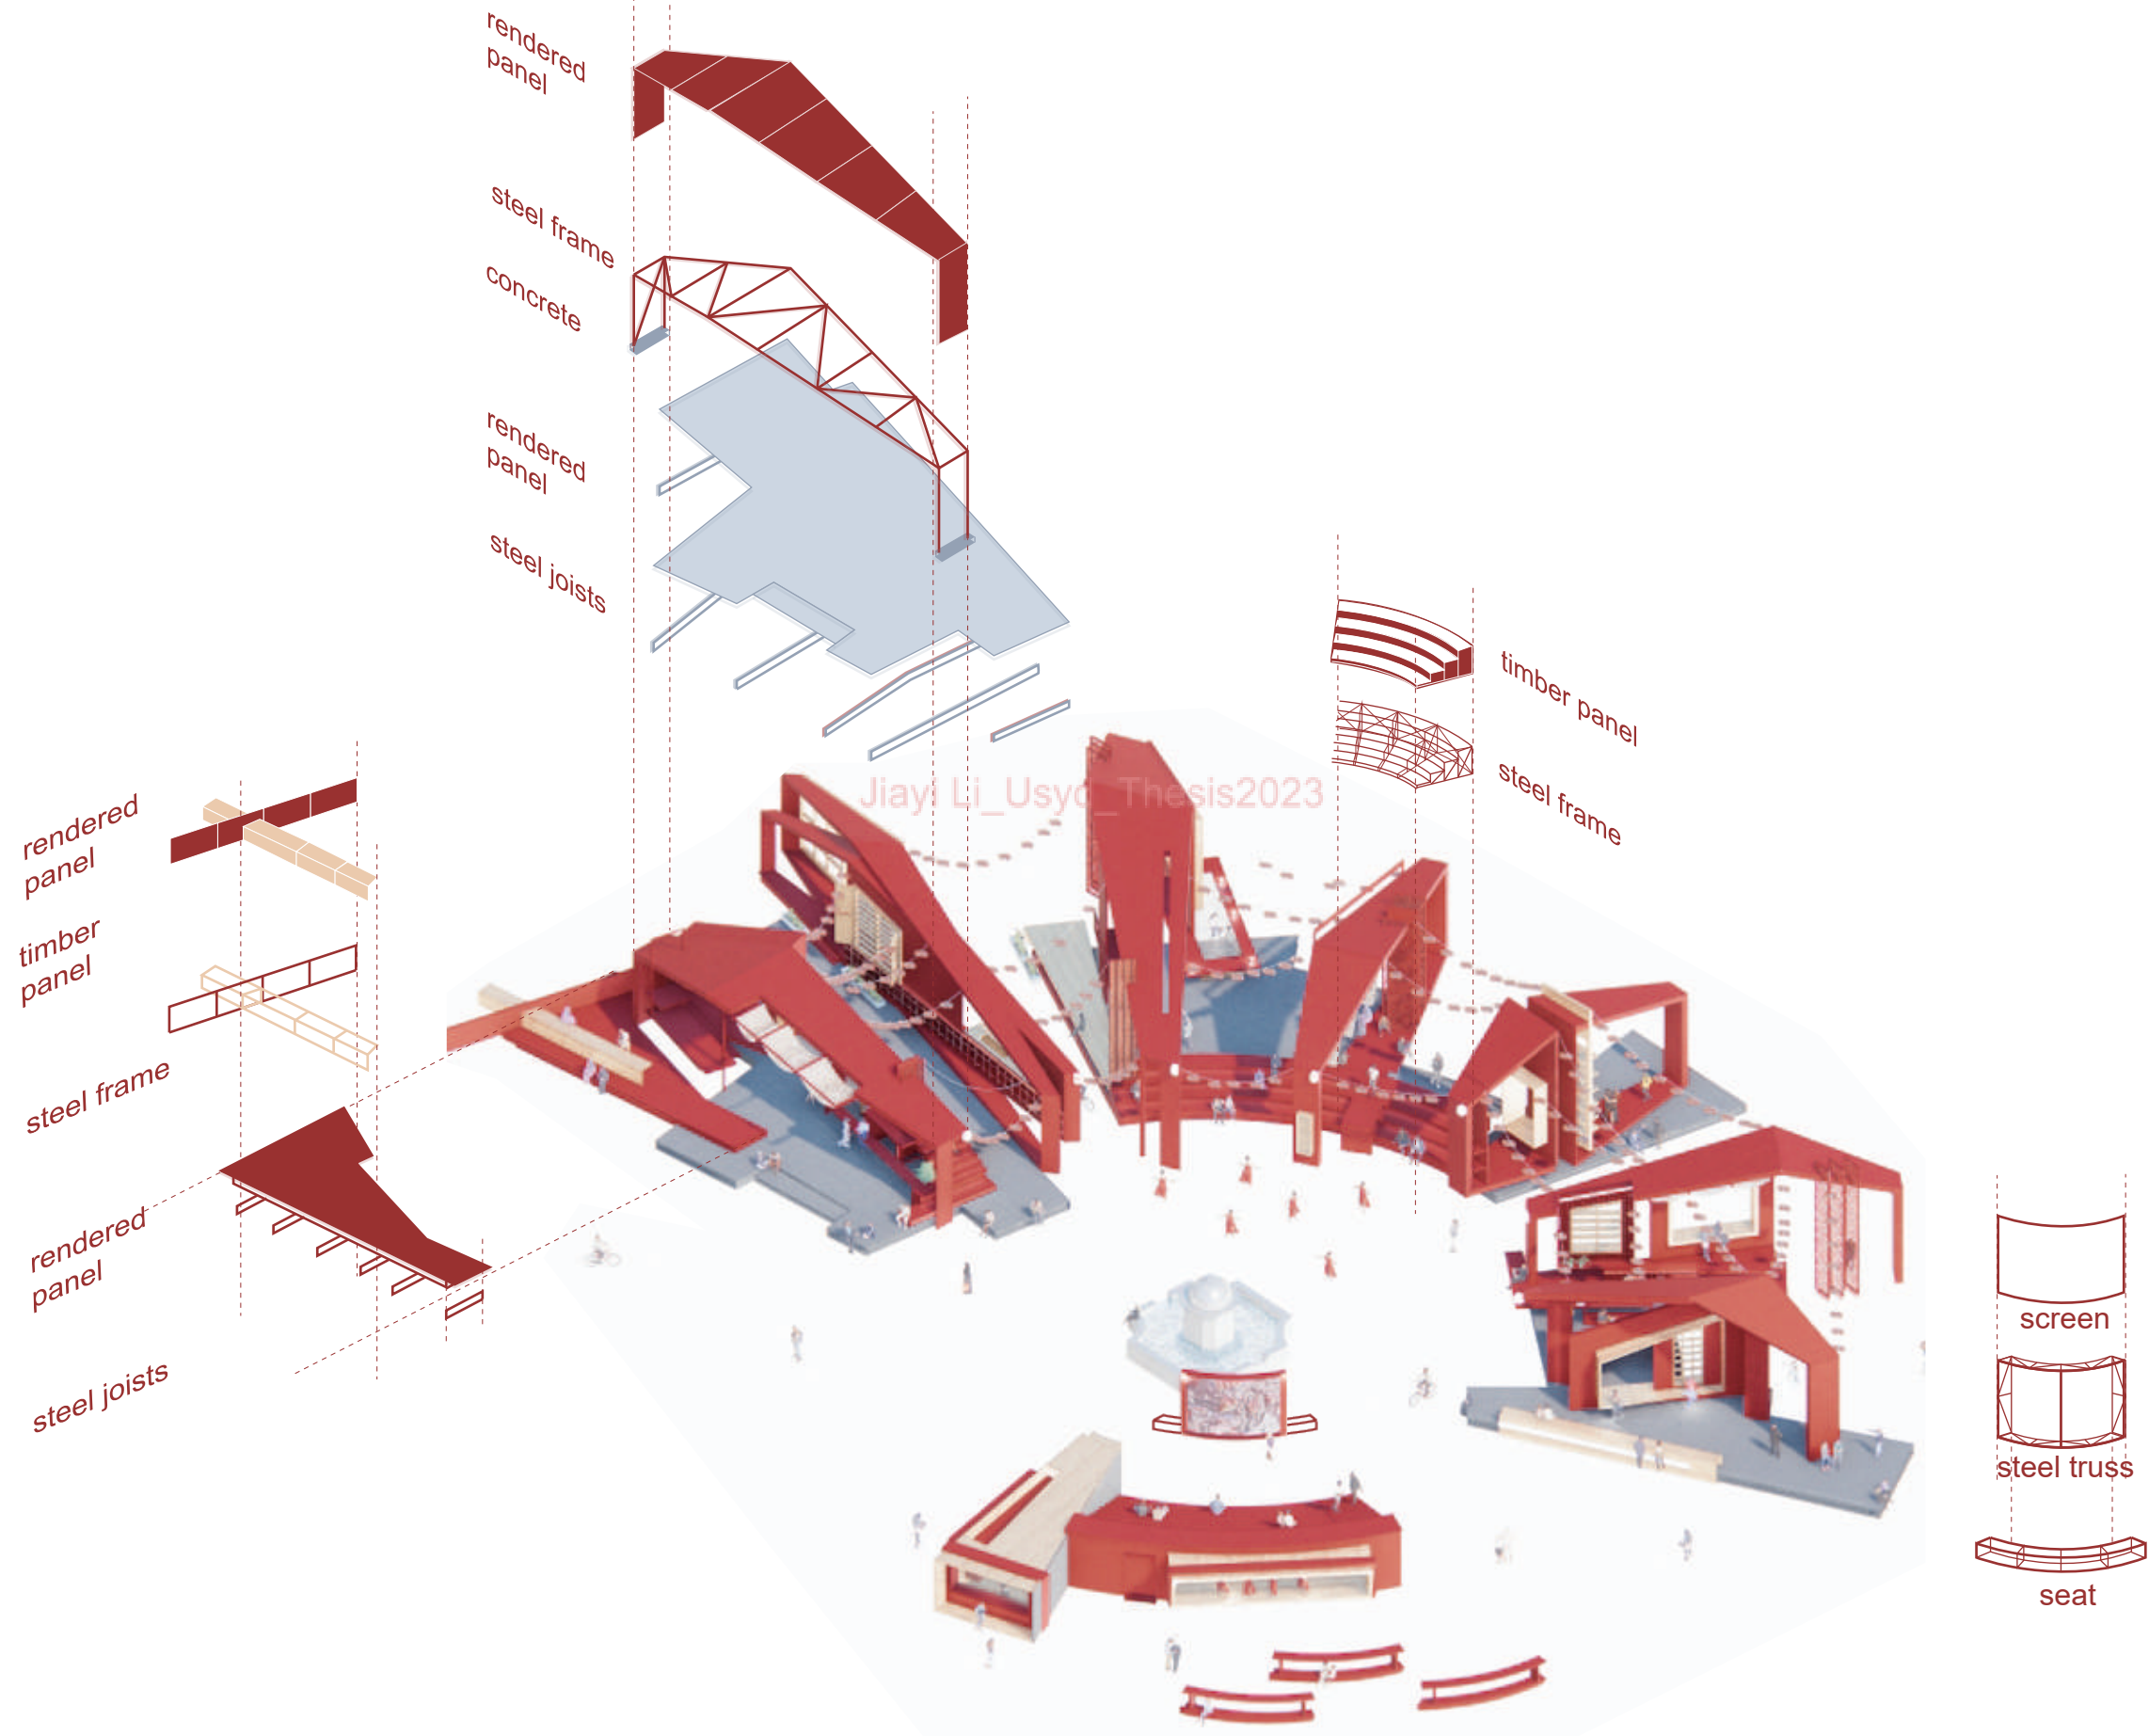


Structure Diagram

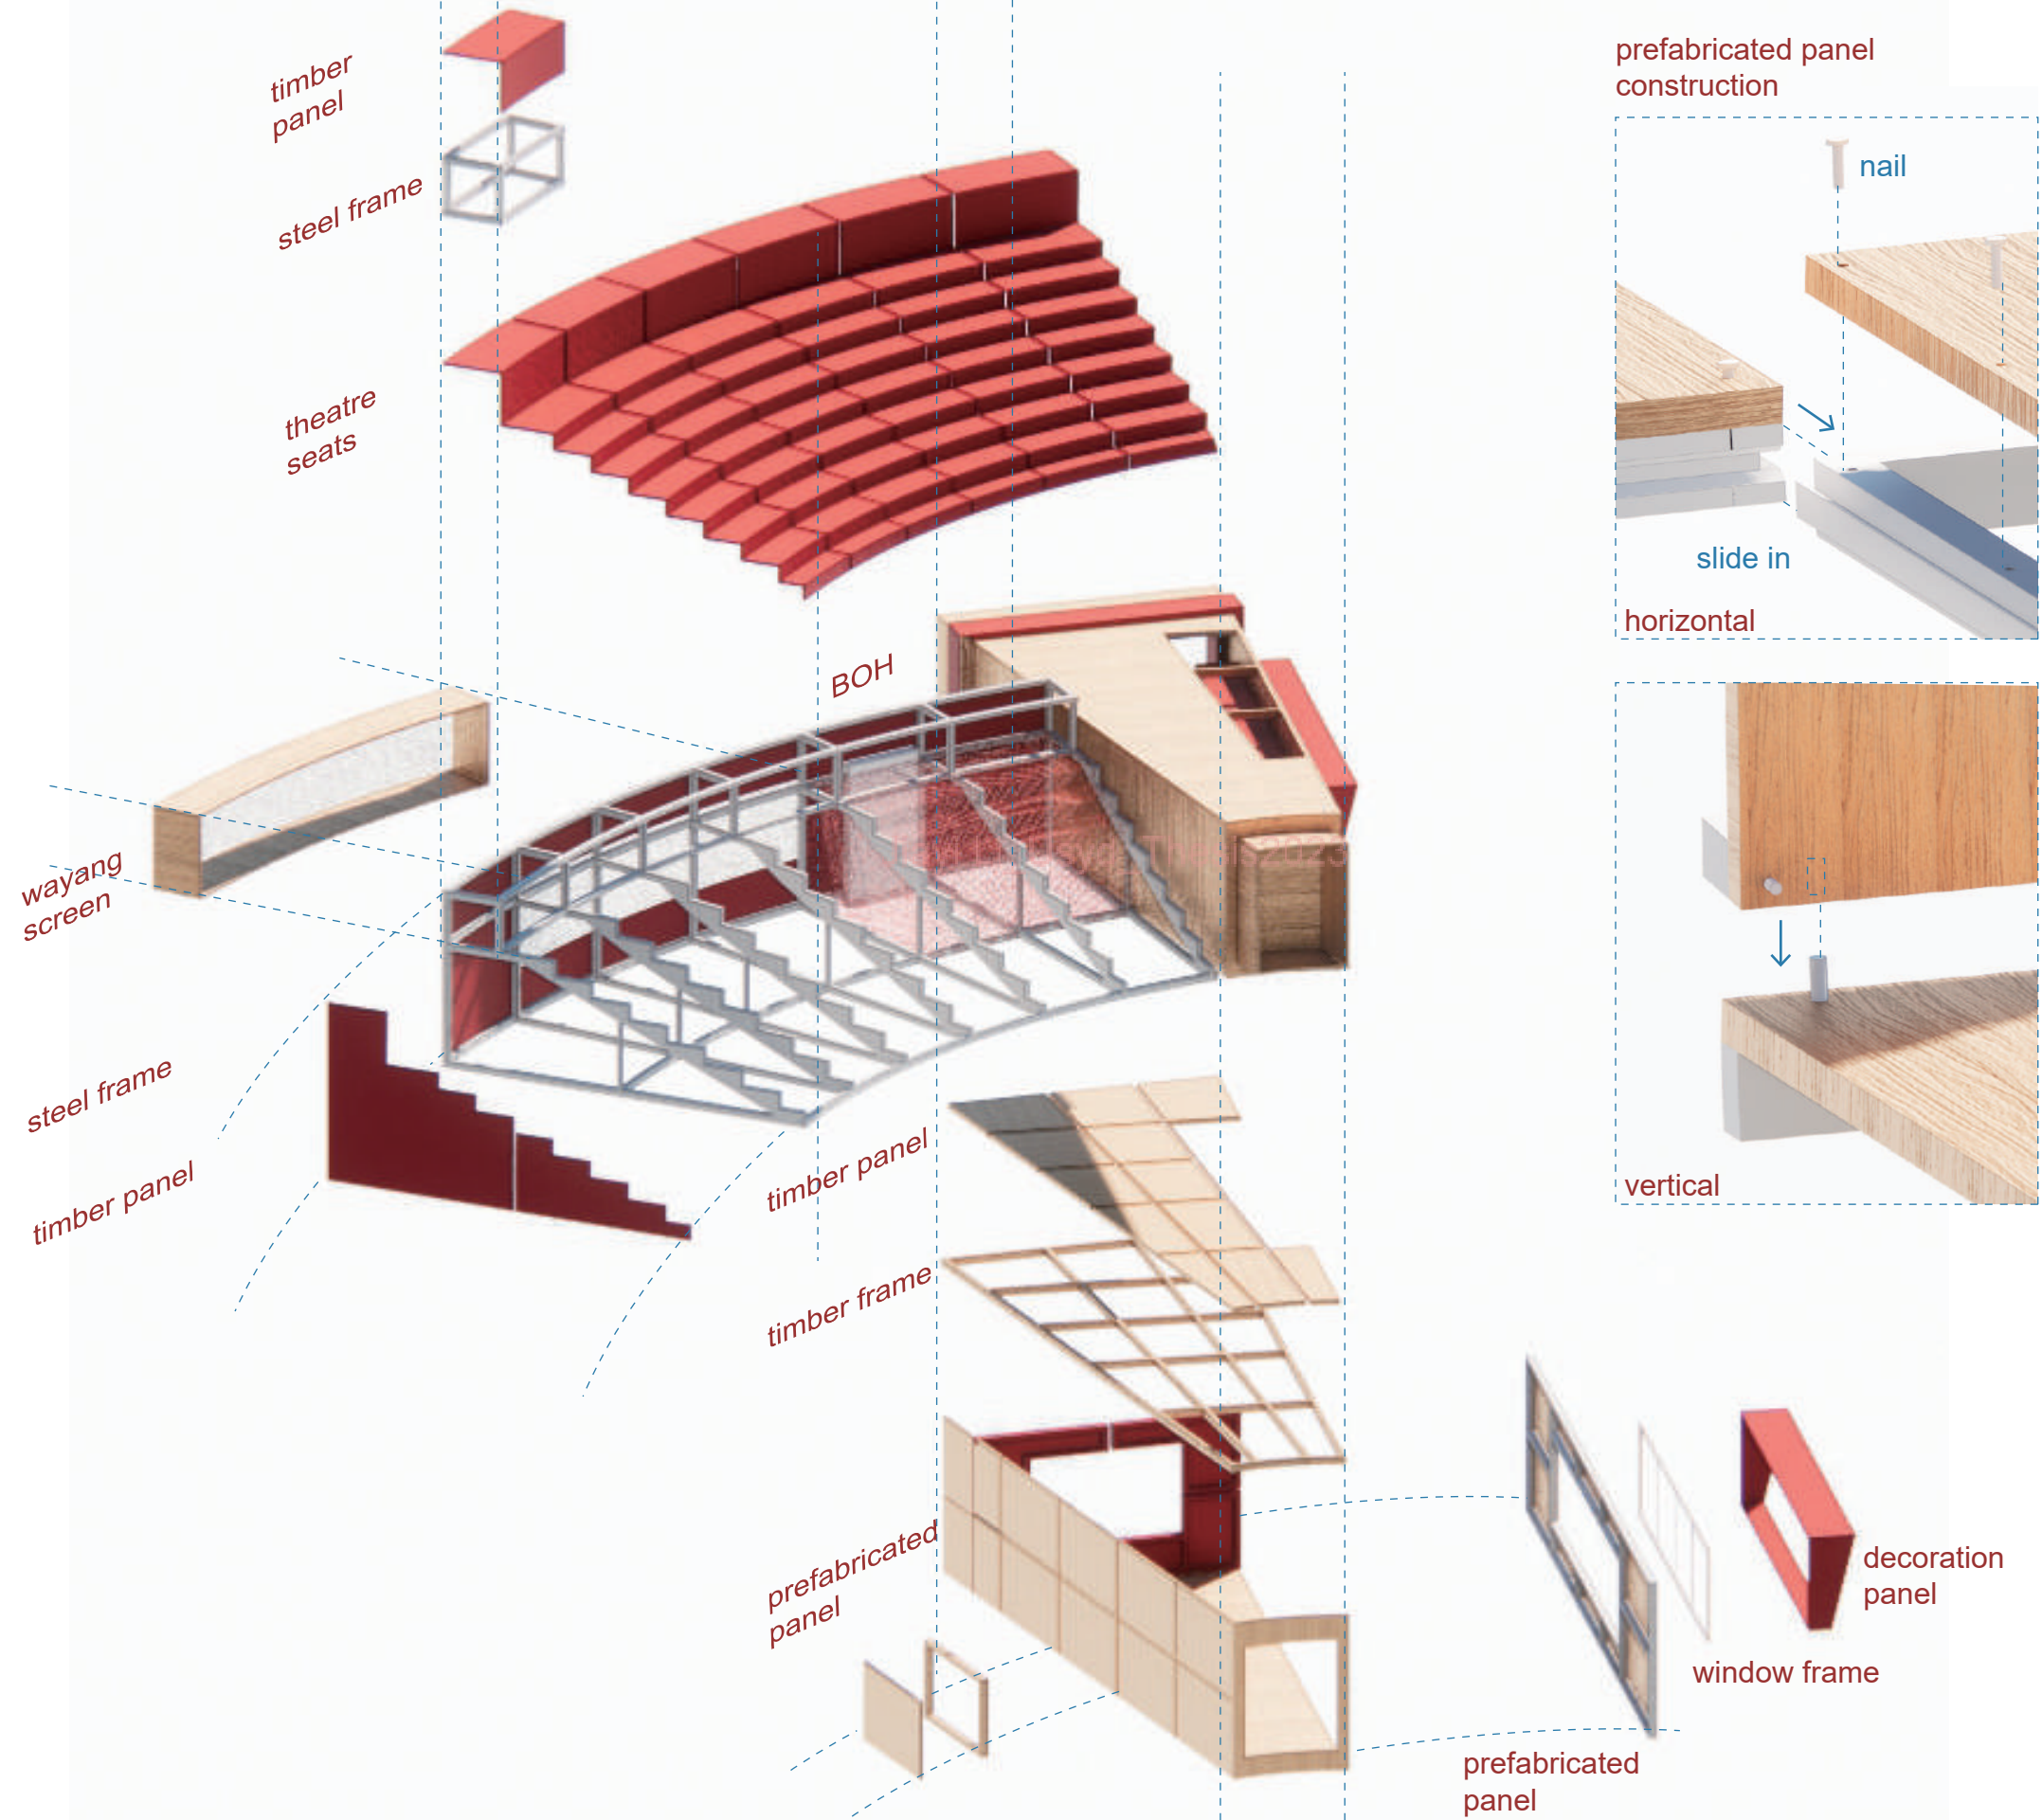

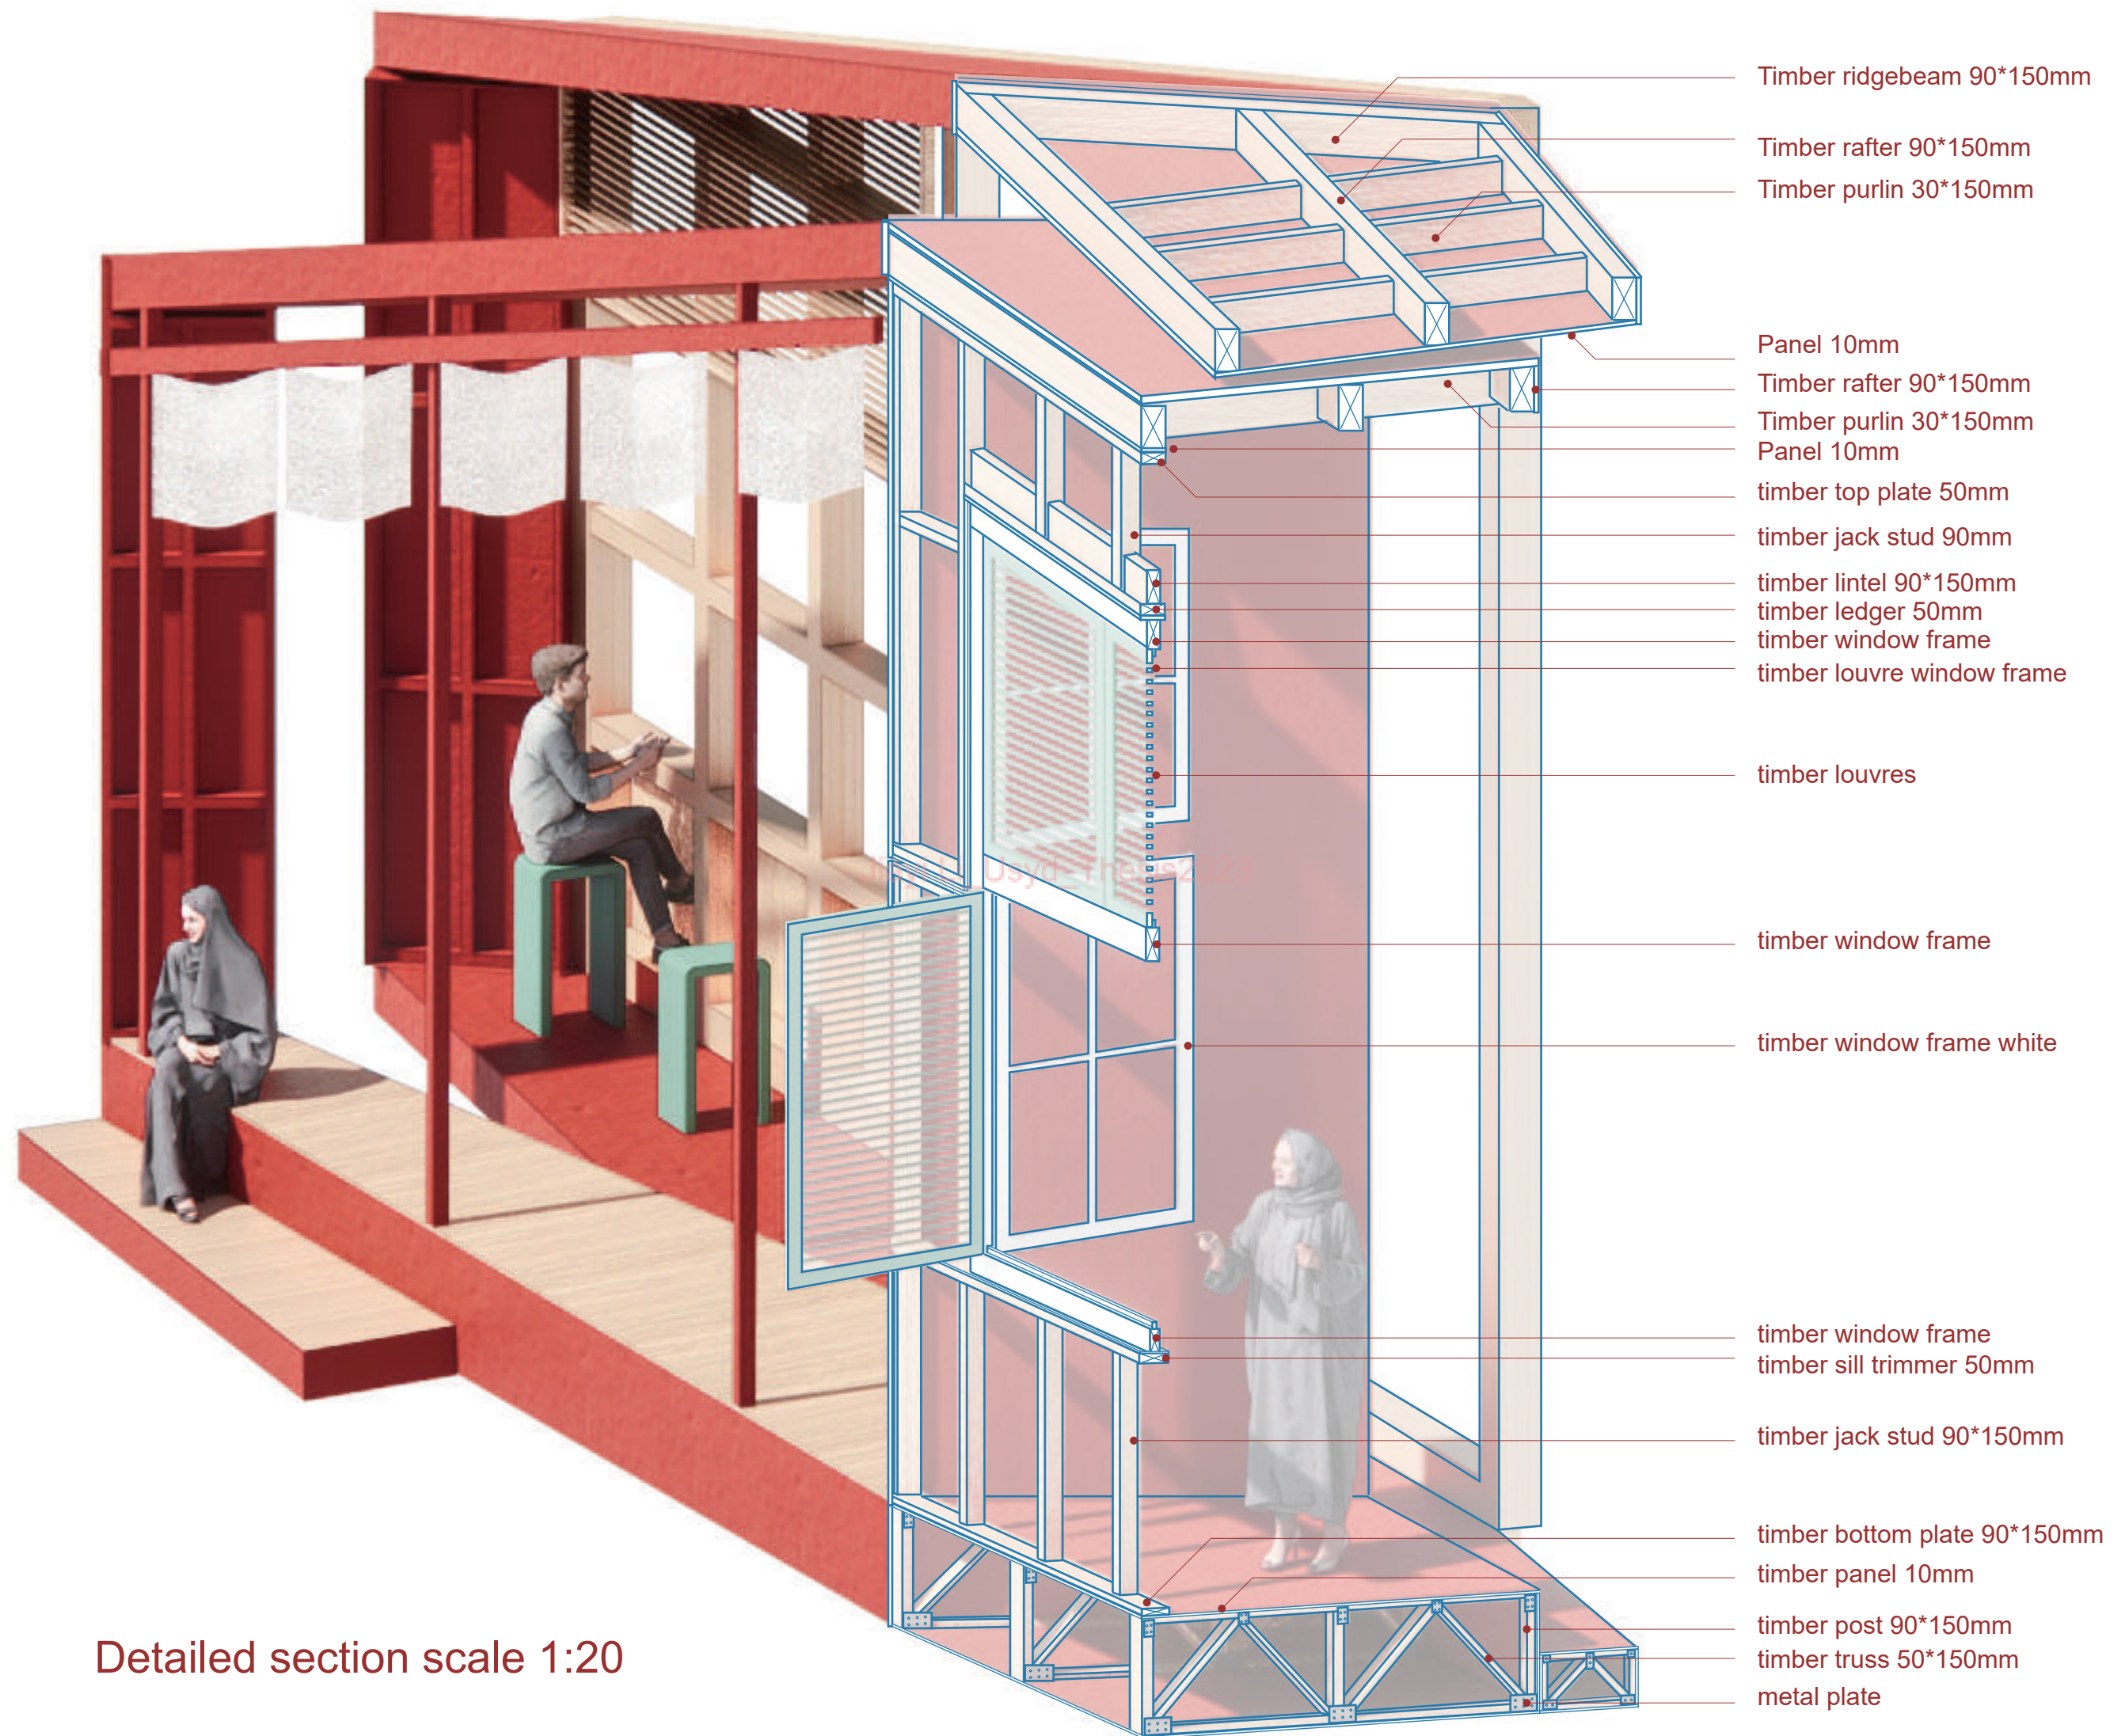

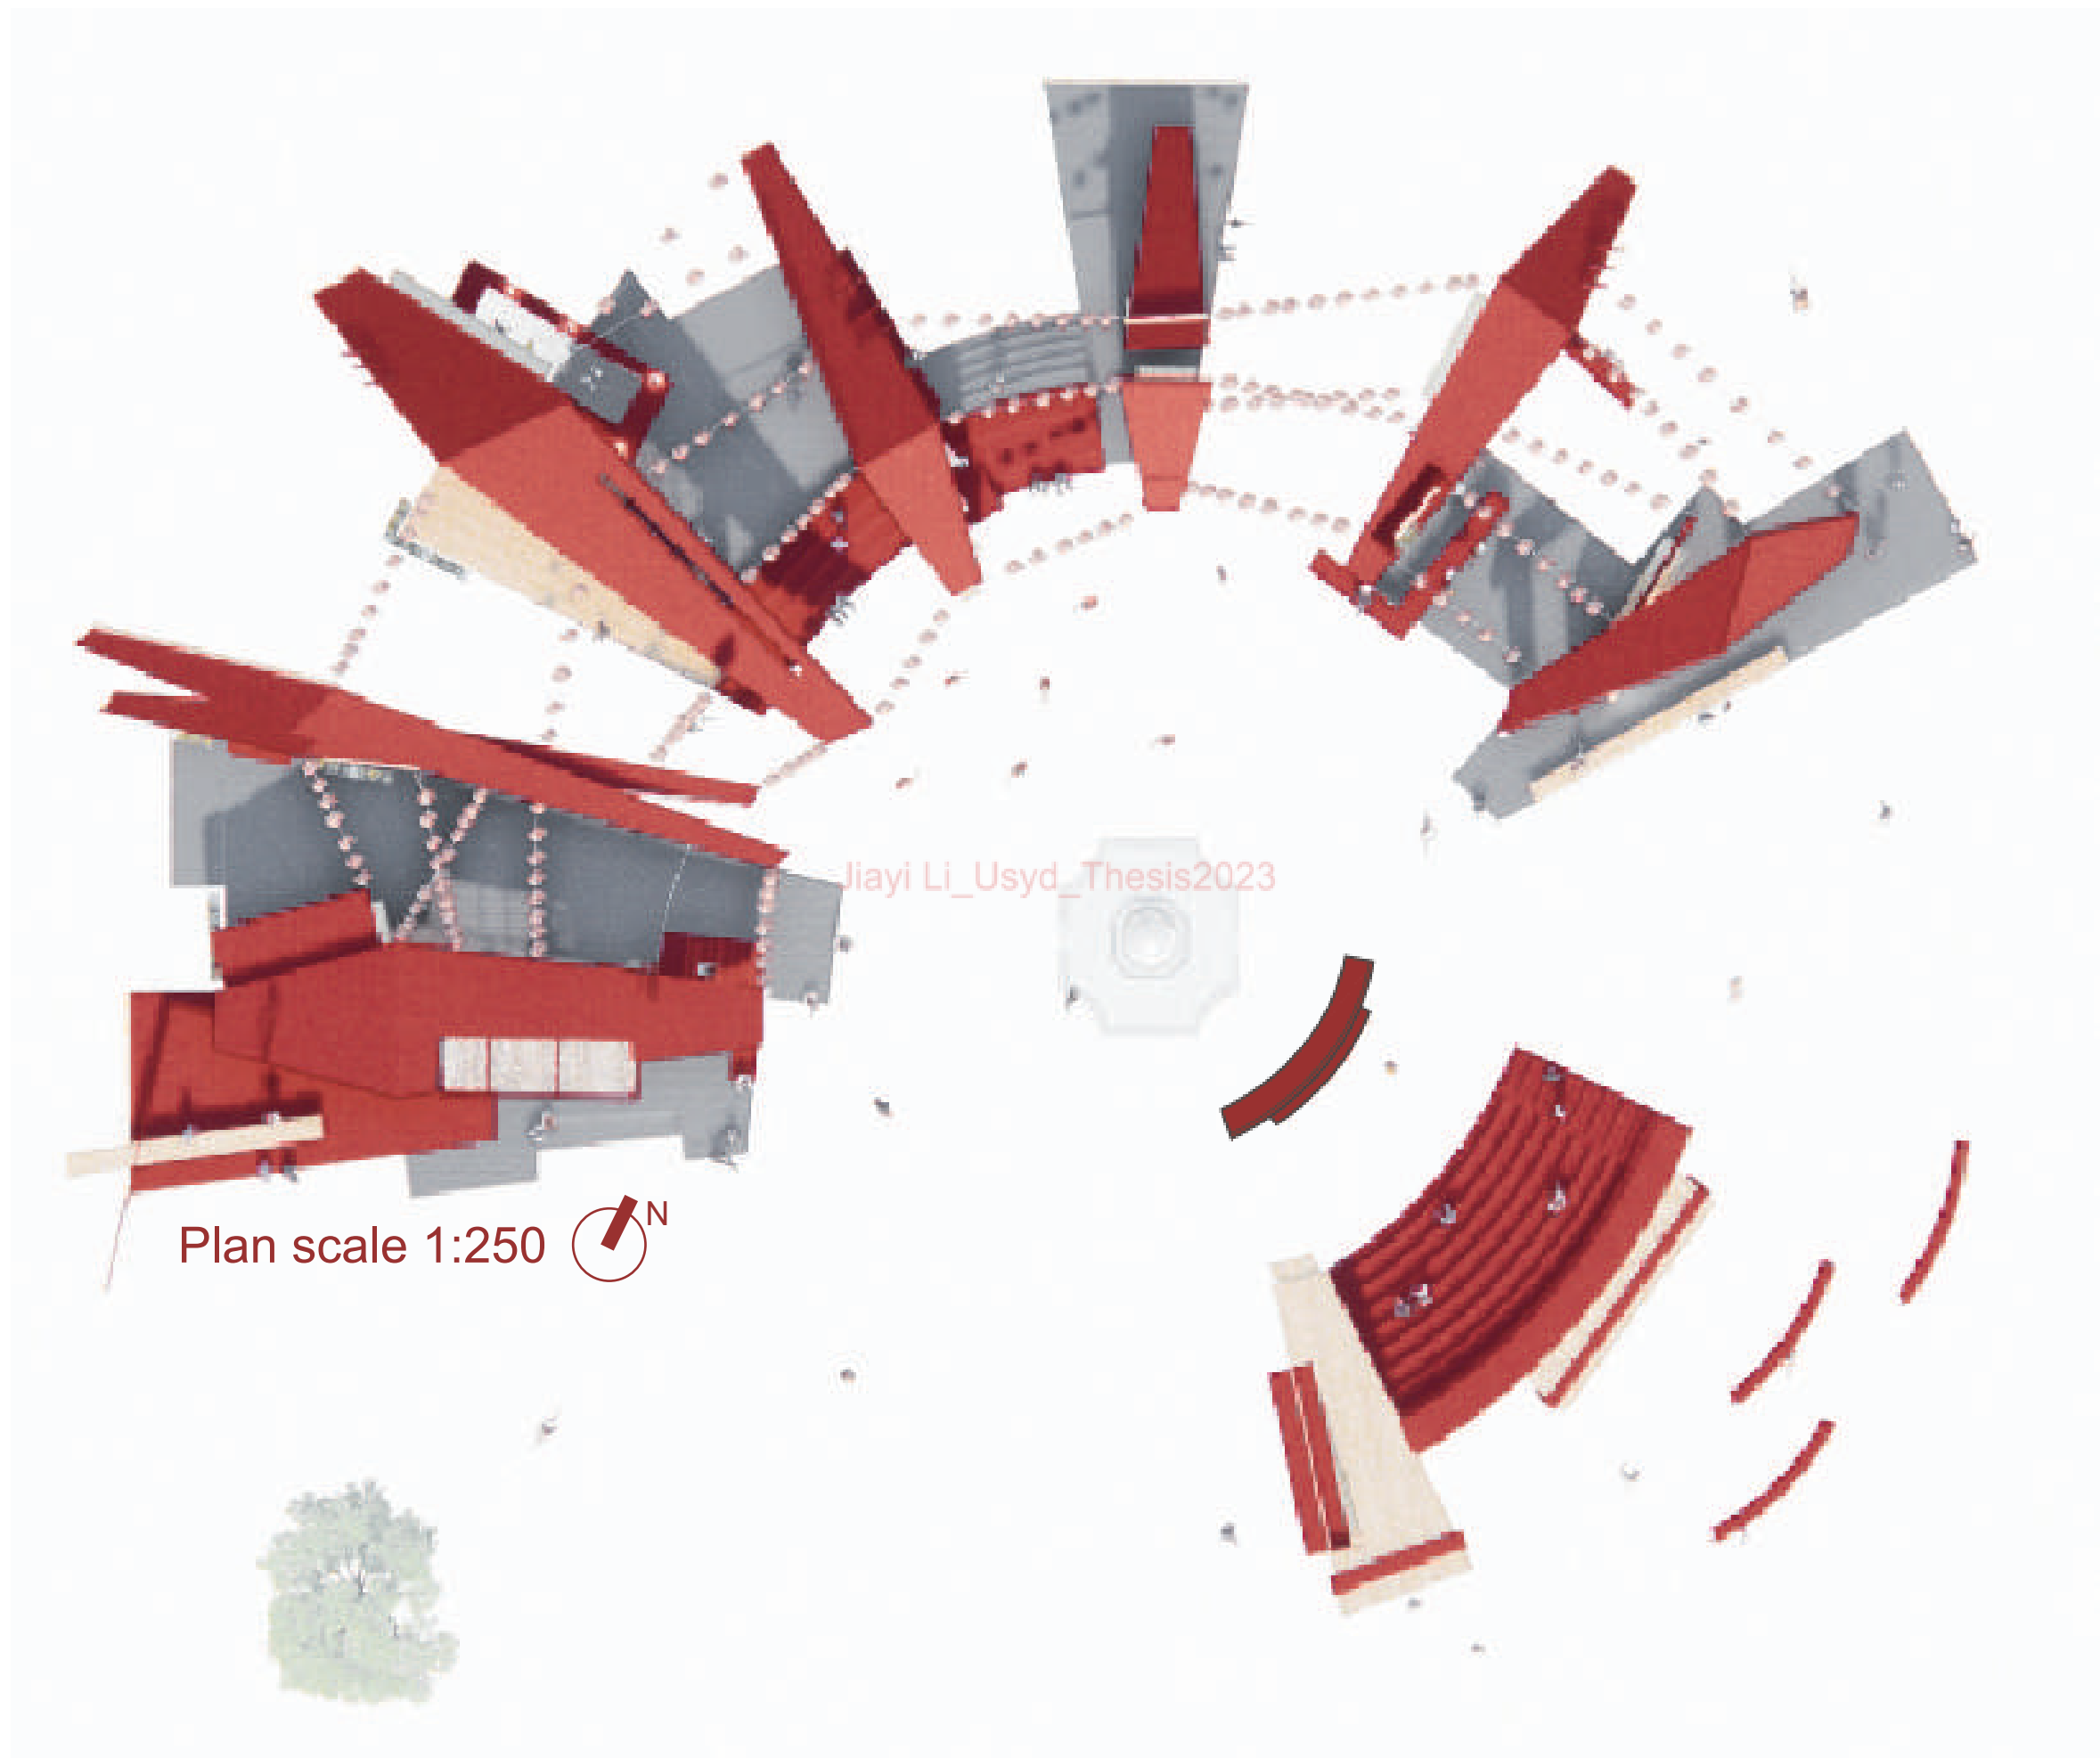


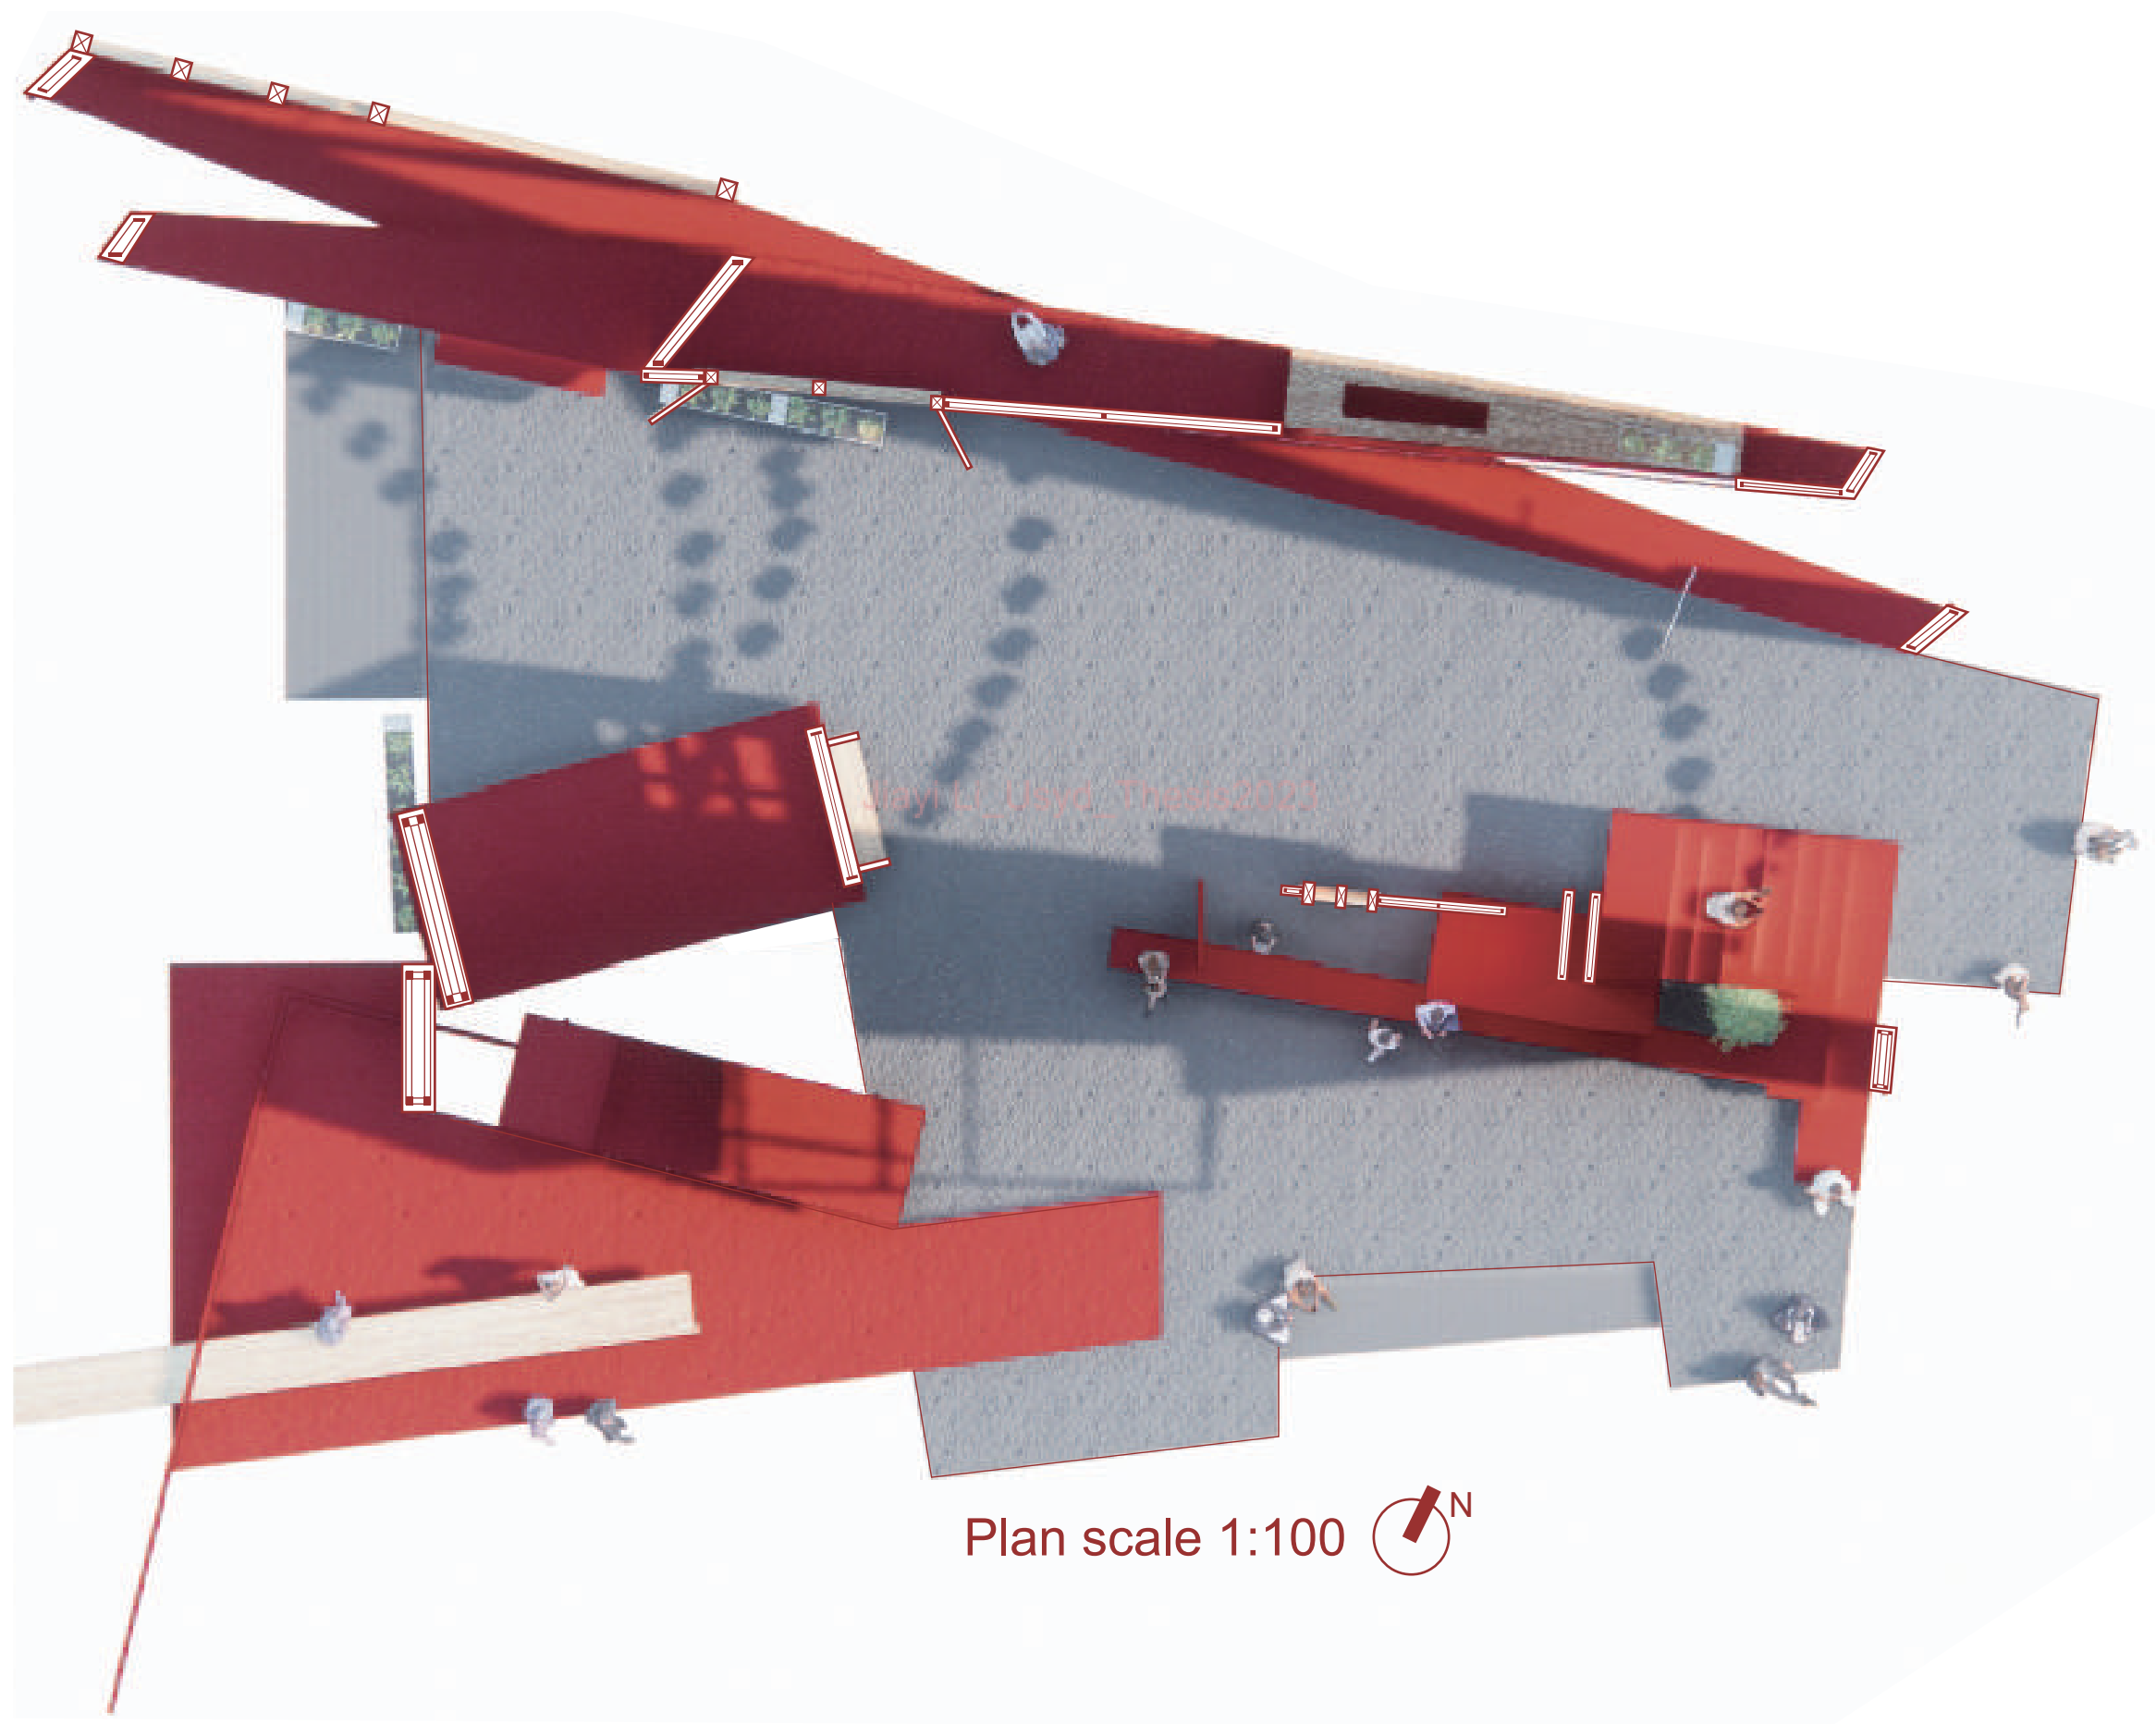


Plan scale 1:100



Plan scale 1:100

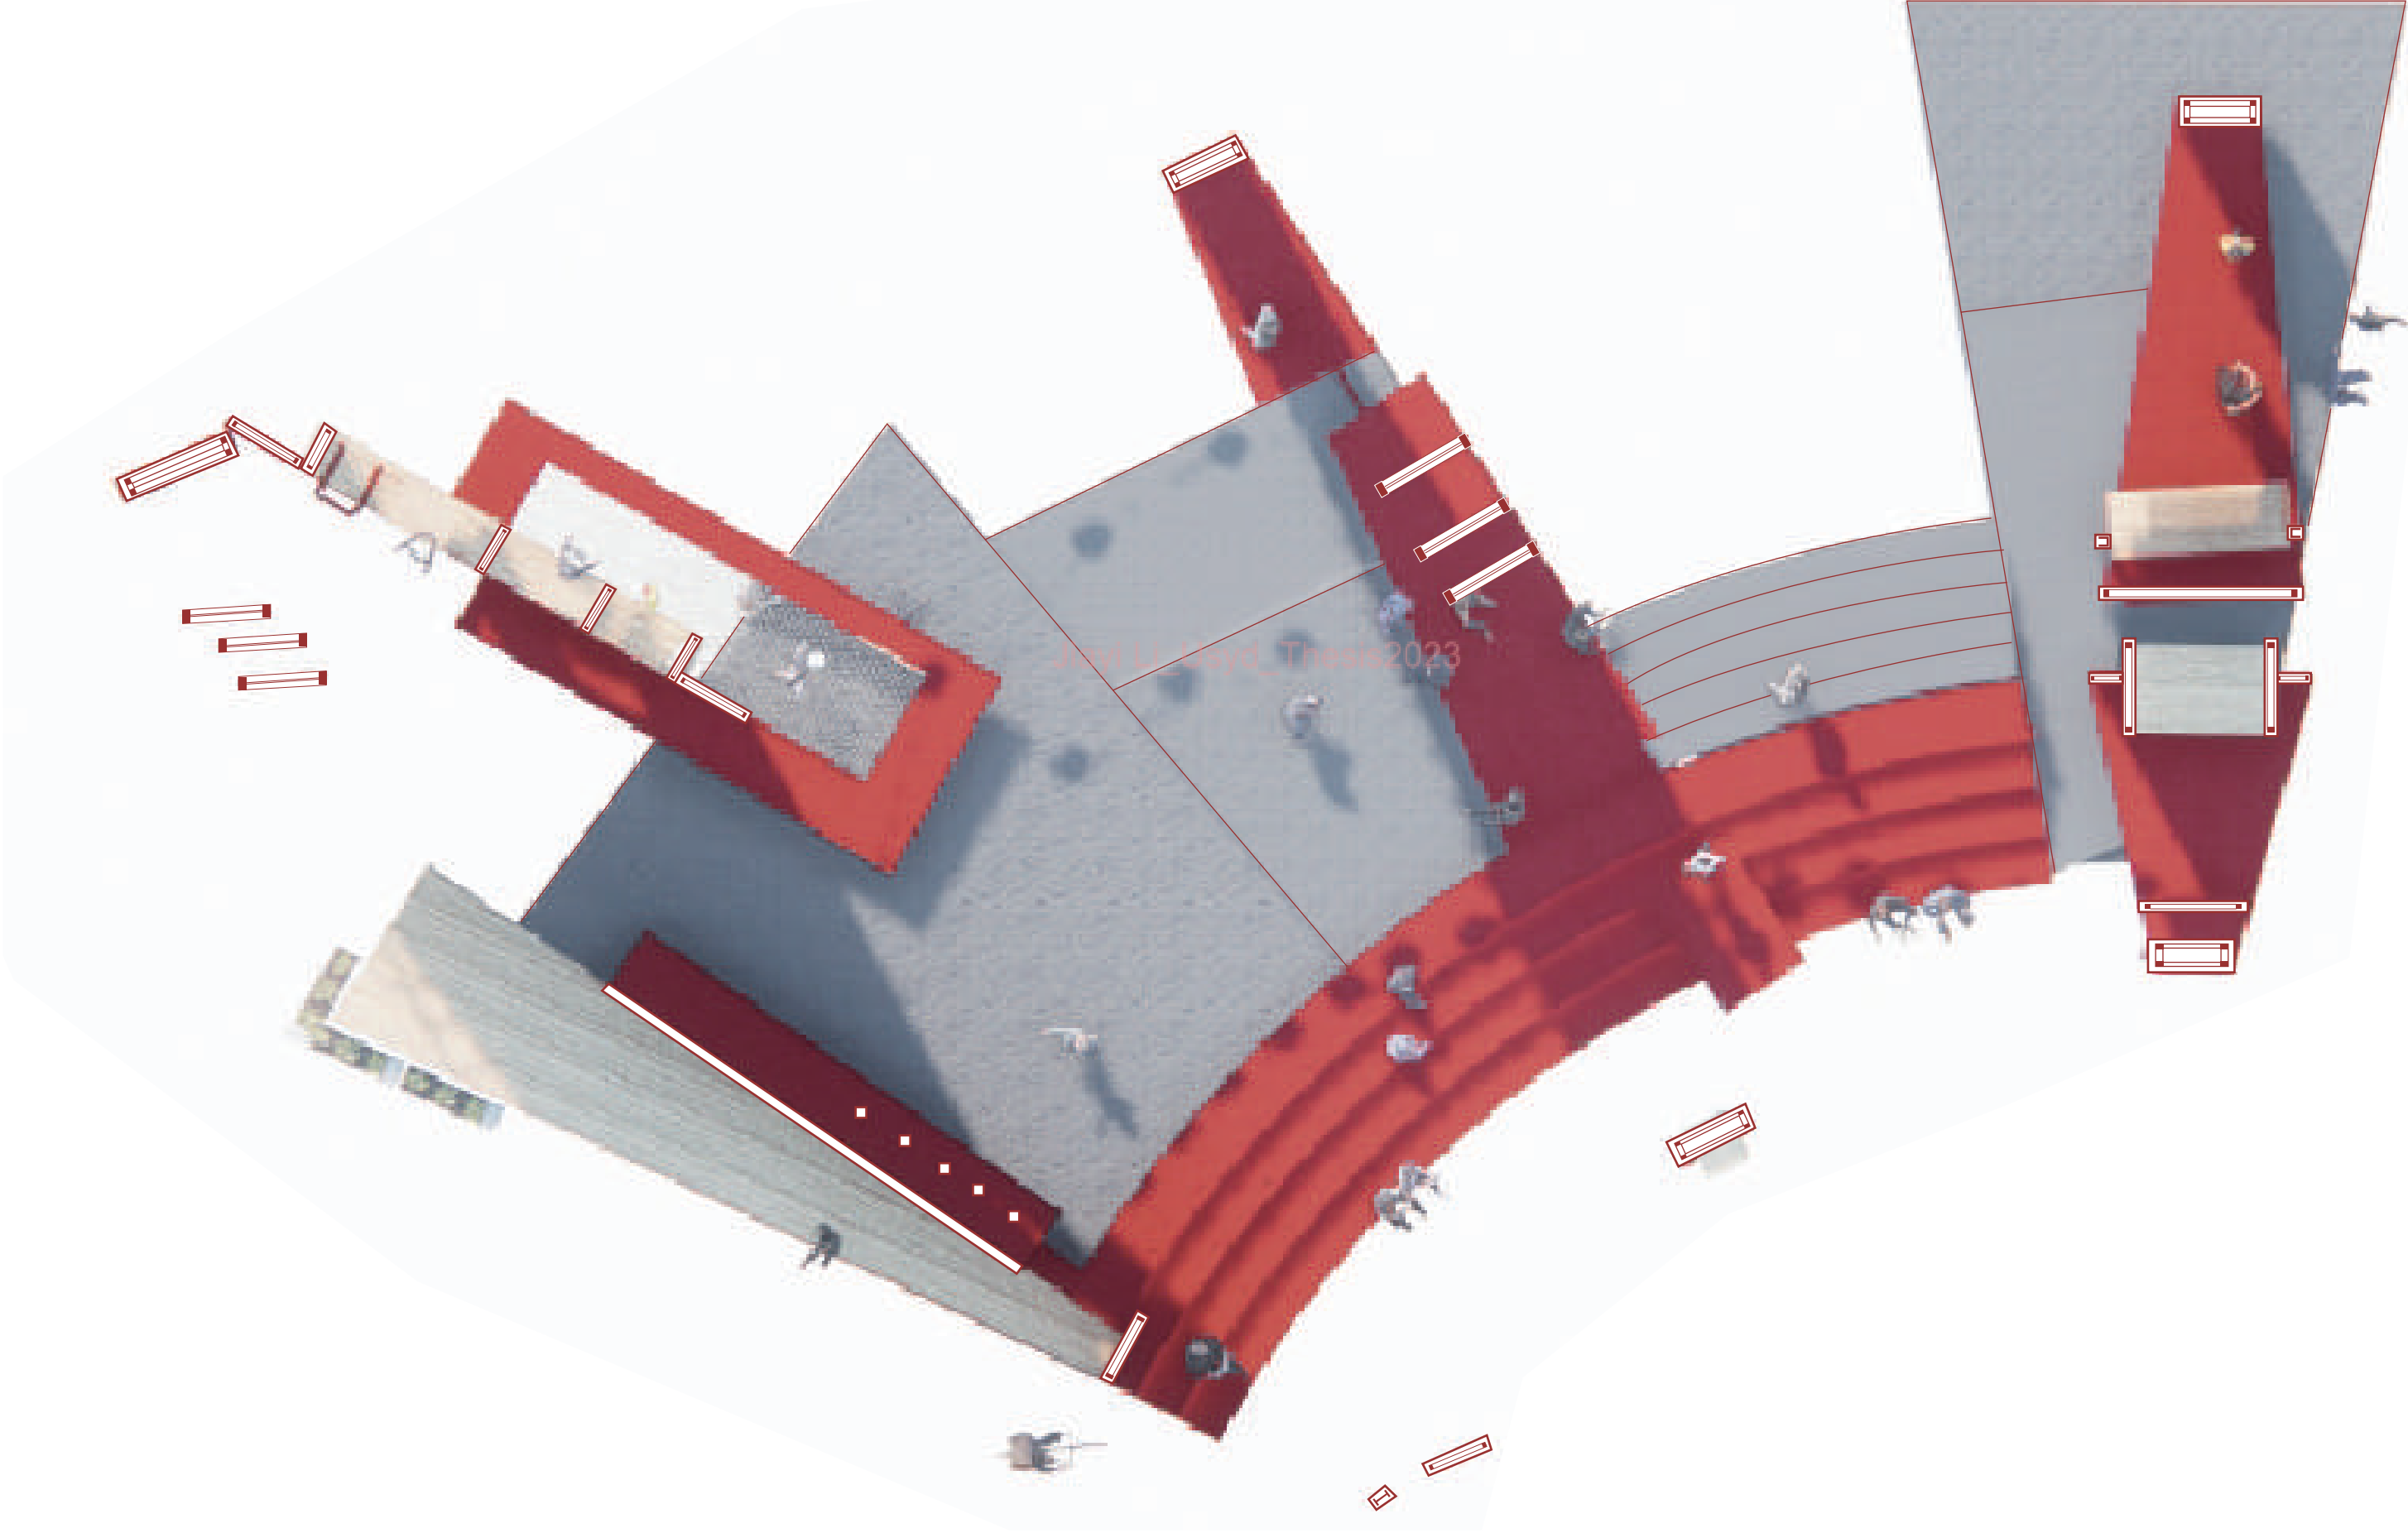


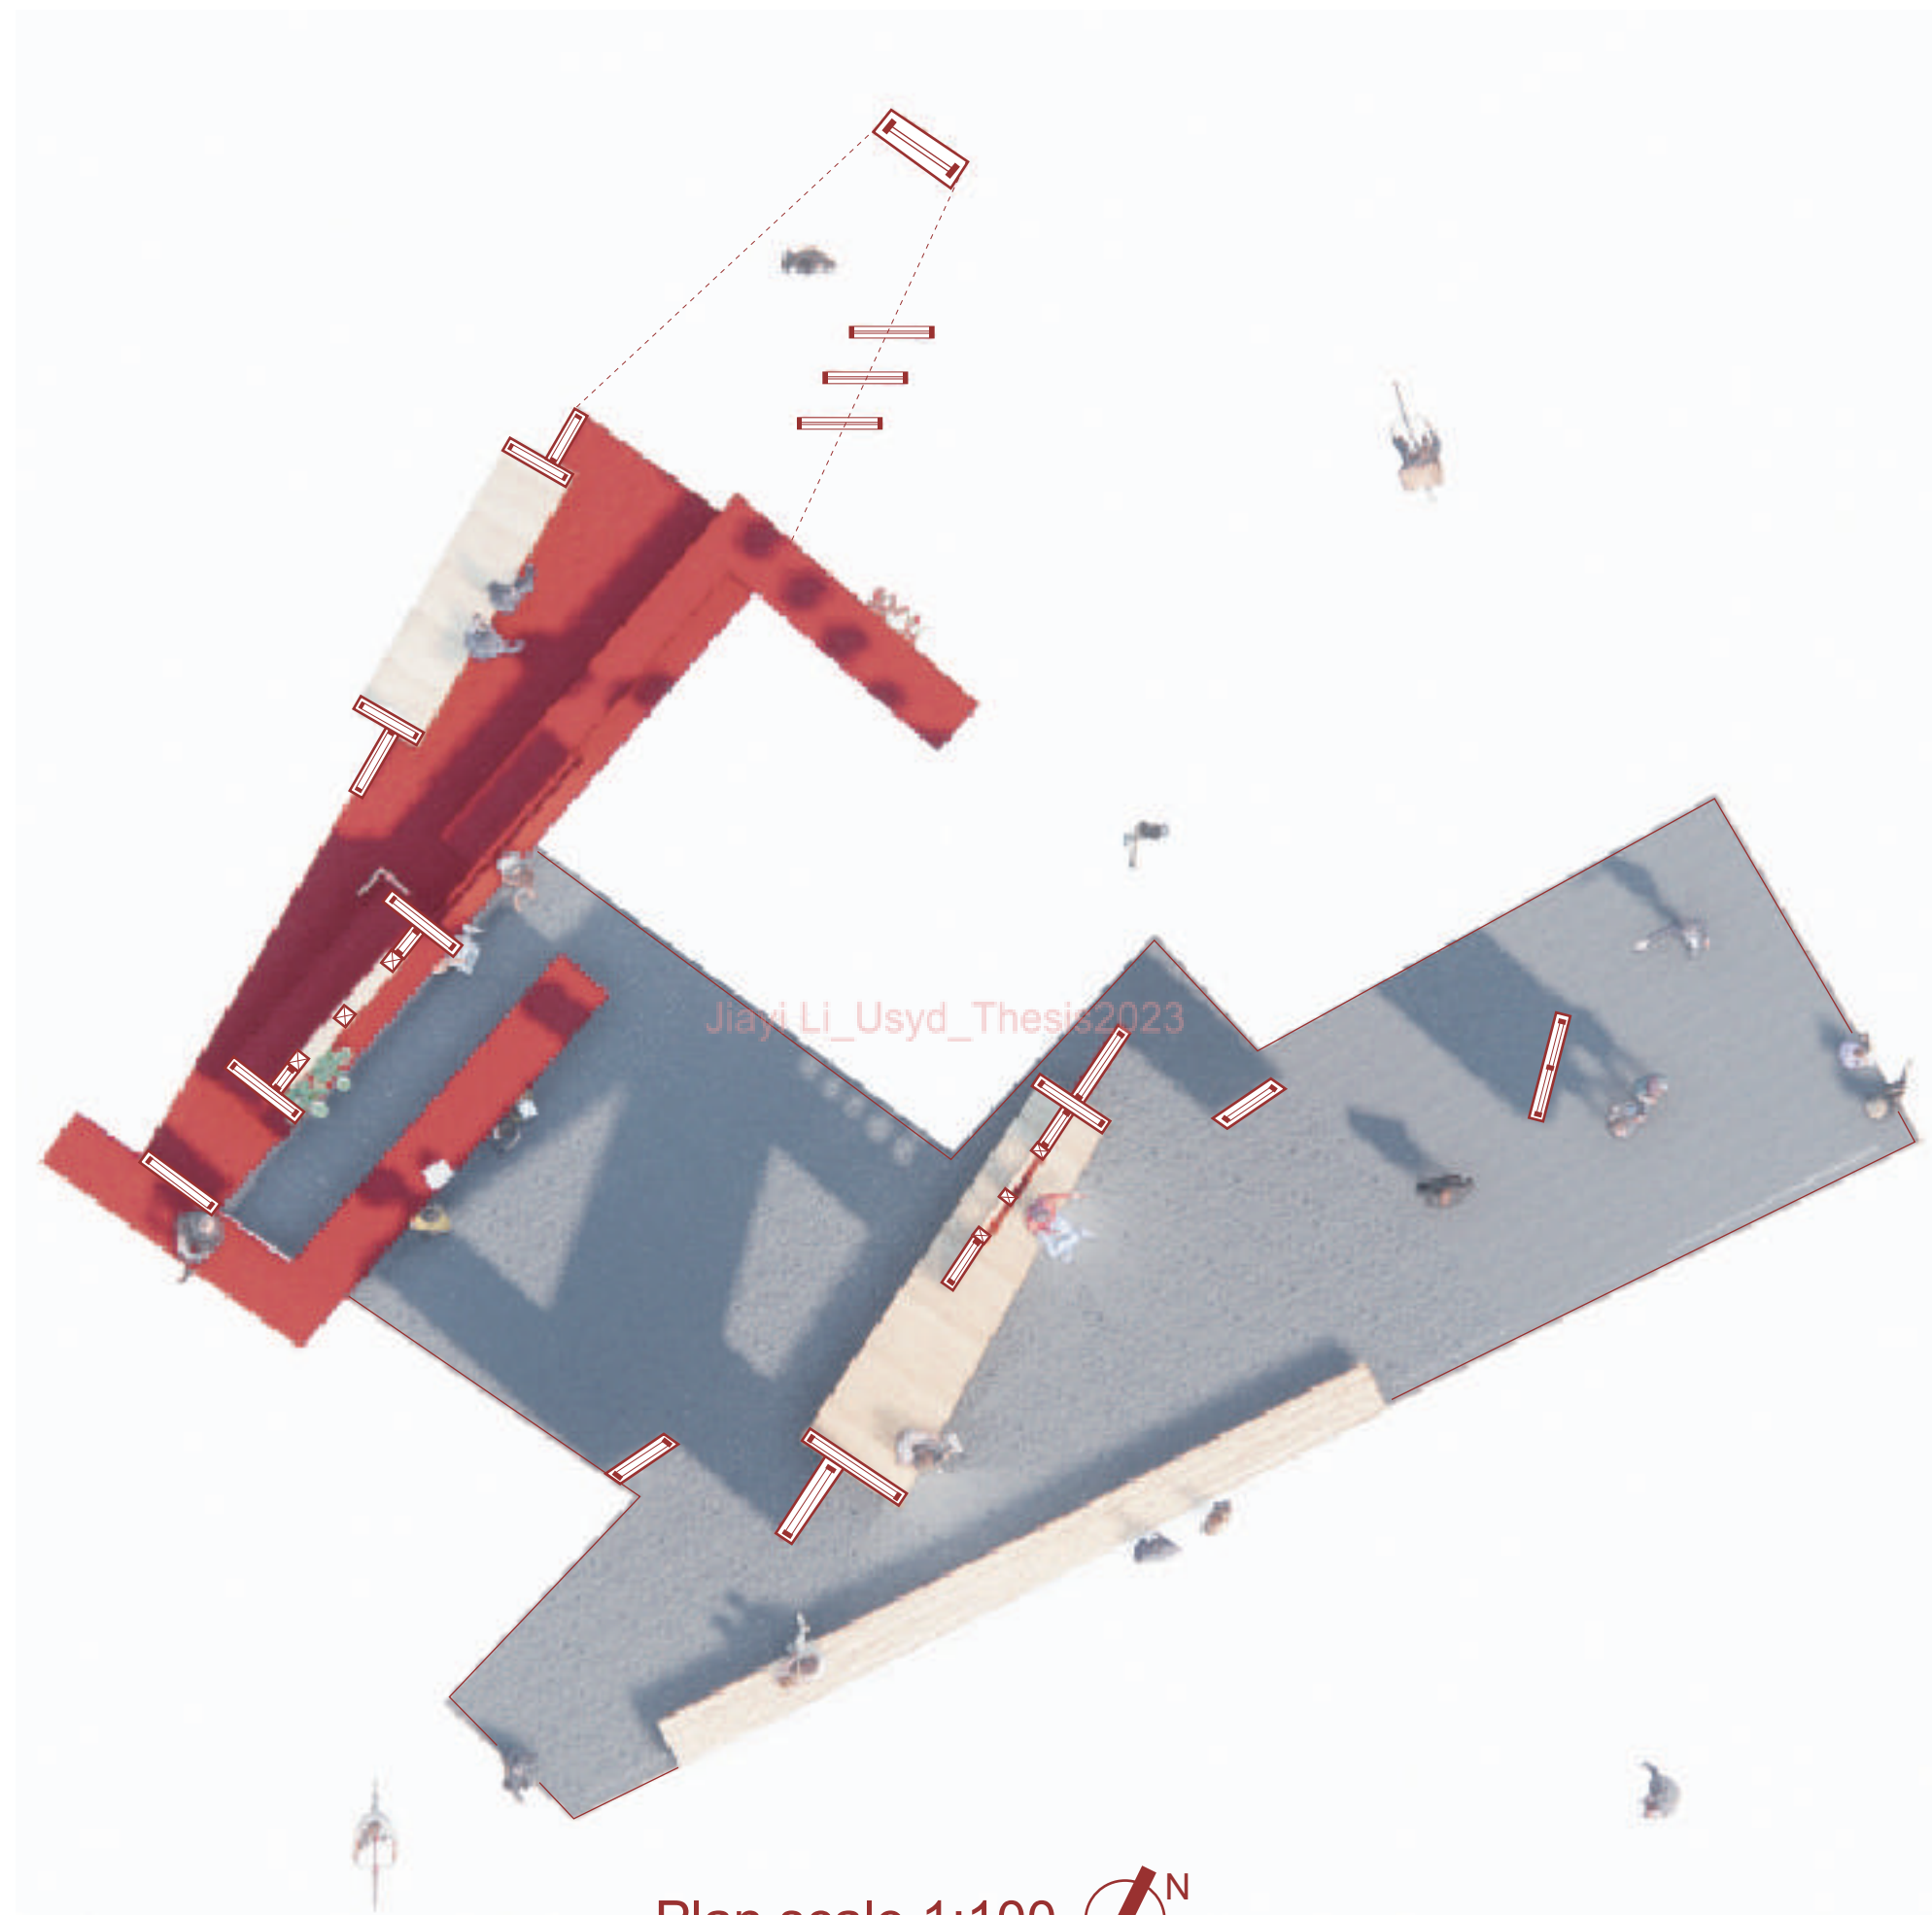

Jiayi Li_Usyd_Thesis2023

Plan scale 1:100



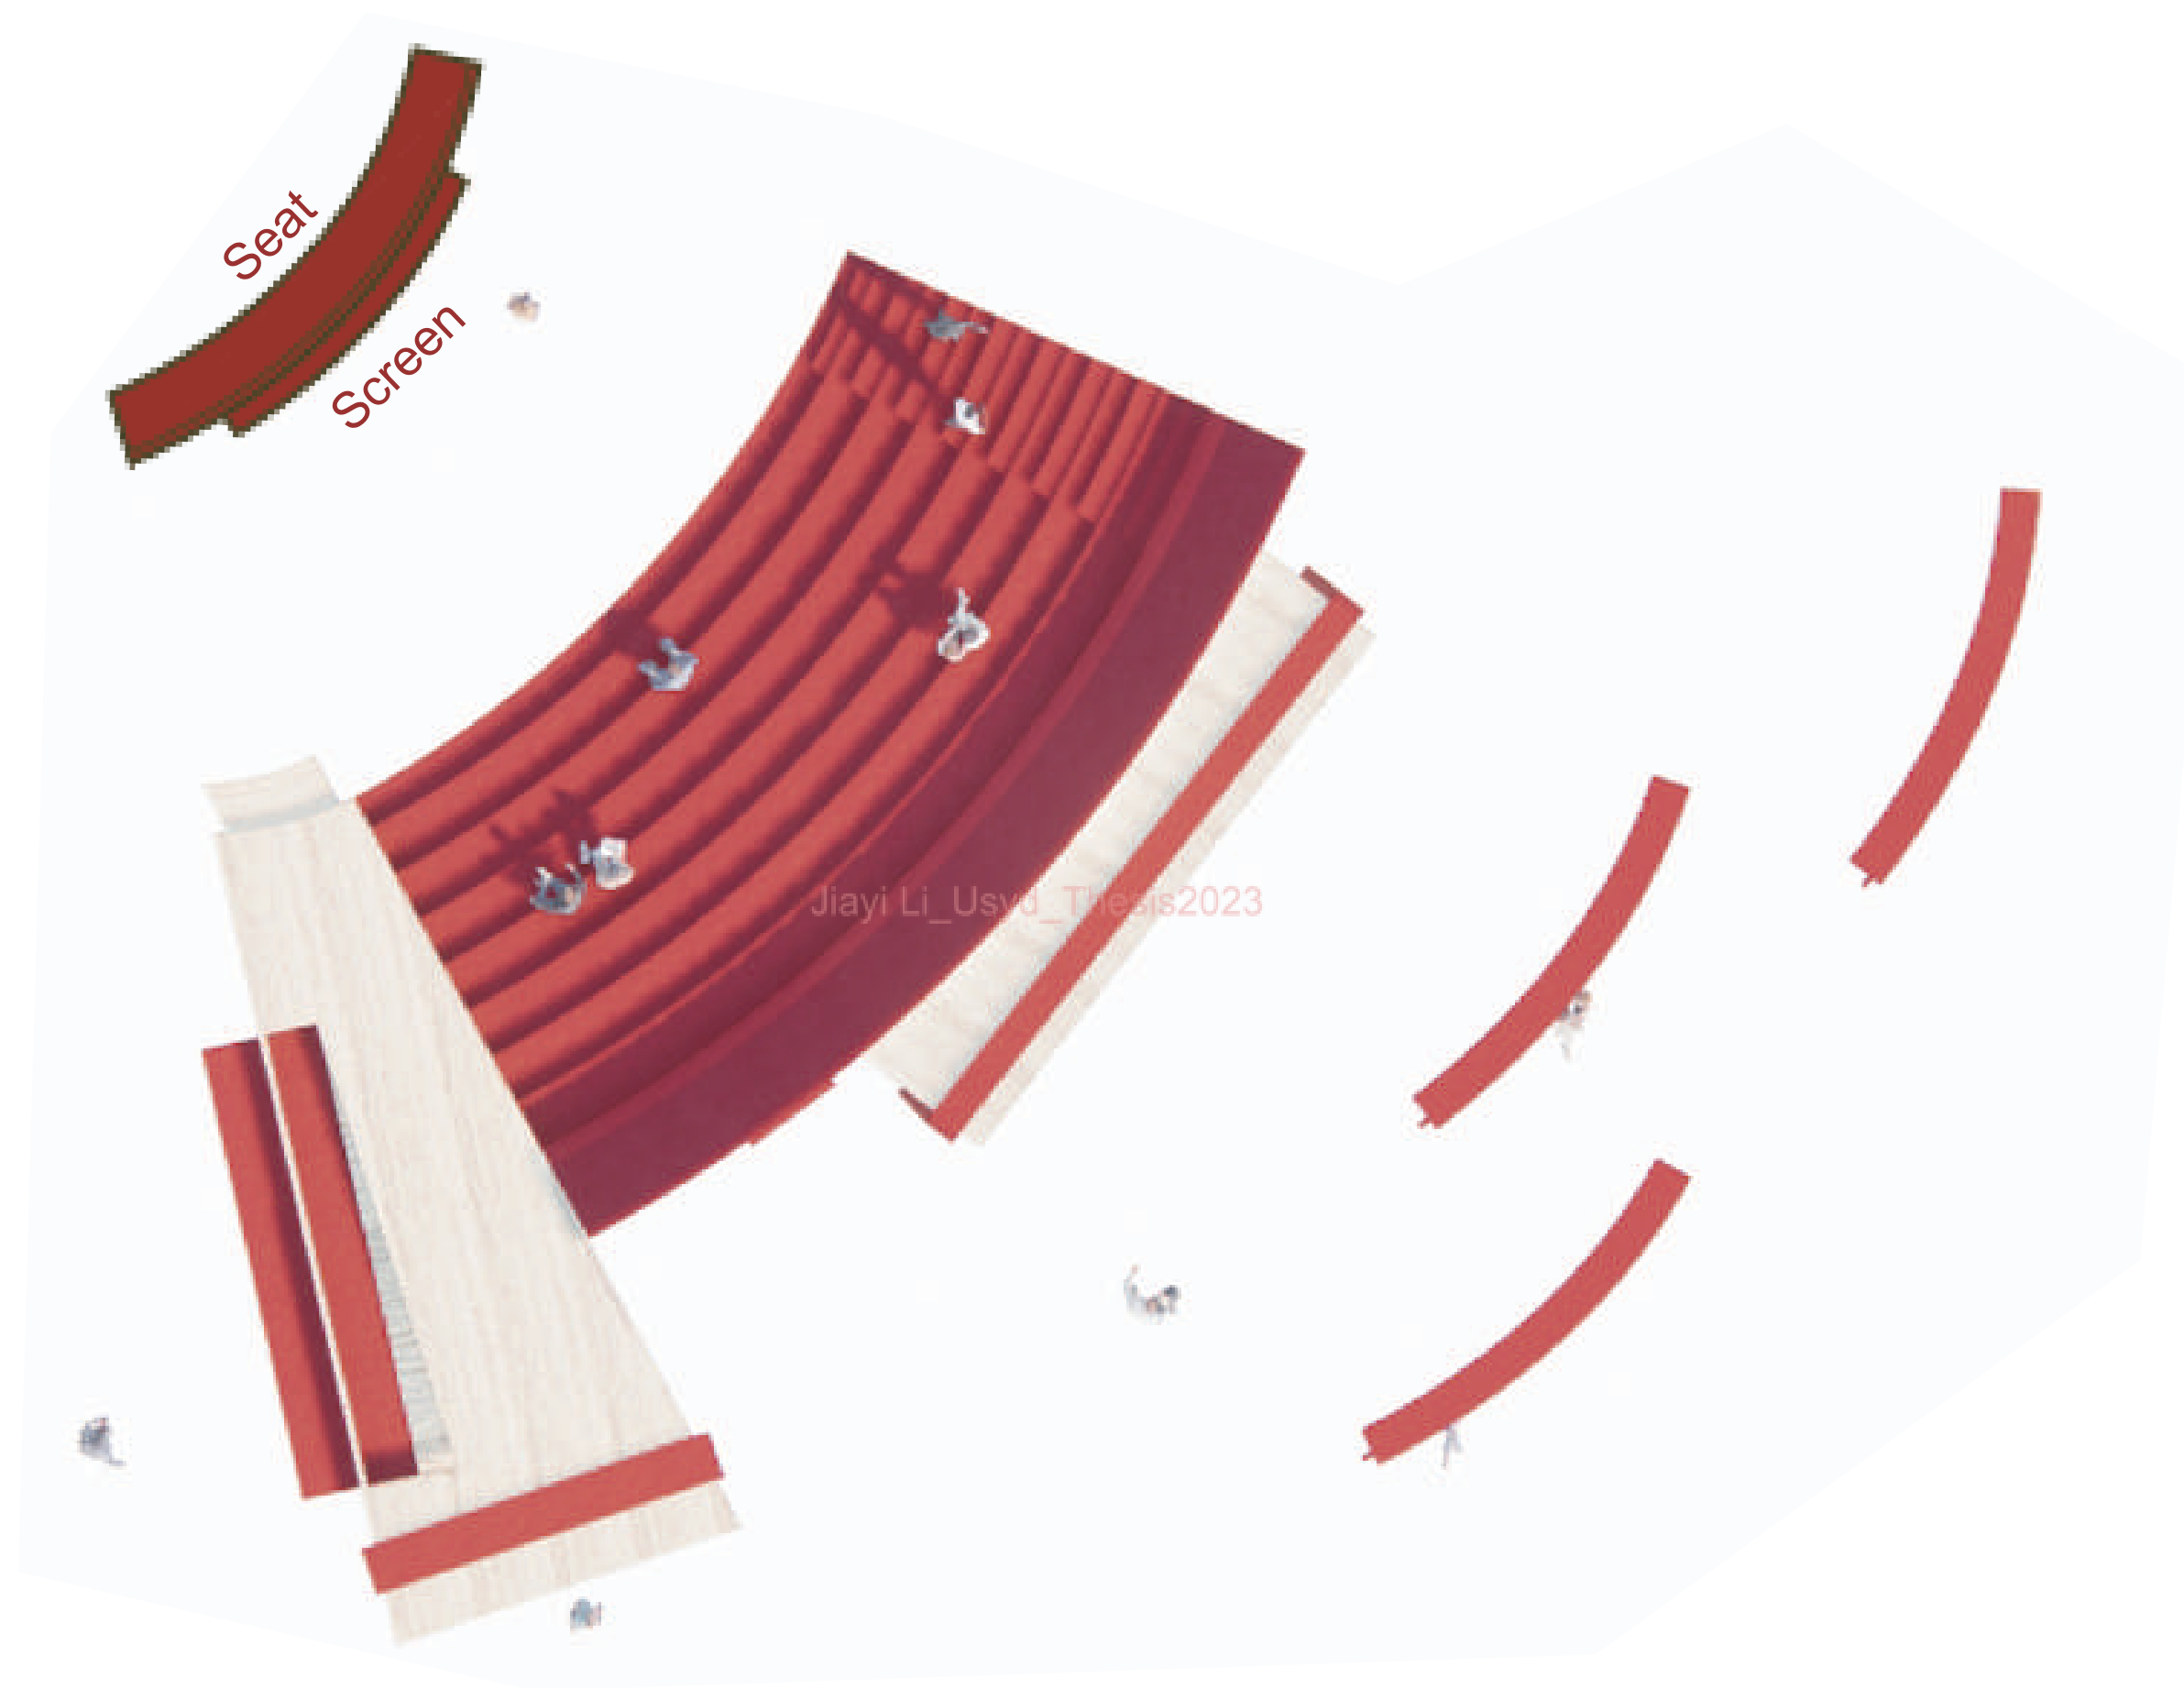


Seat

Screen


Jiayi Li_Usvd_Thesis2023

Plan scale 1:100




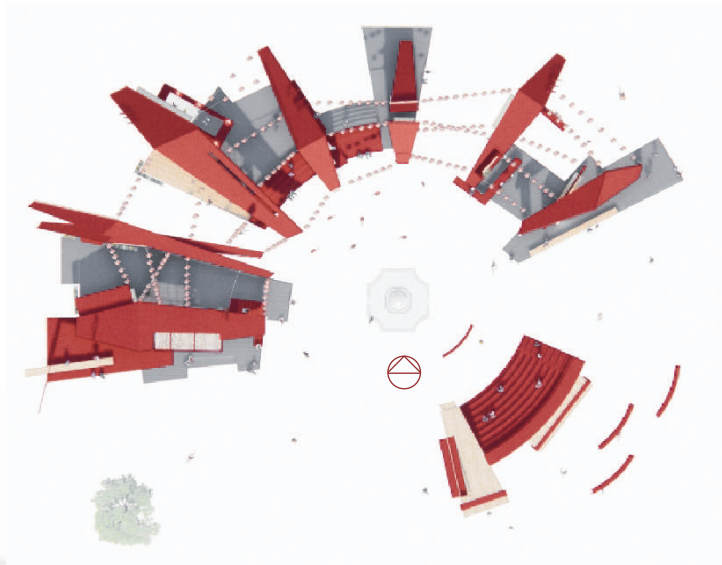


Jiayi Li_Usyd_Thesis2023

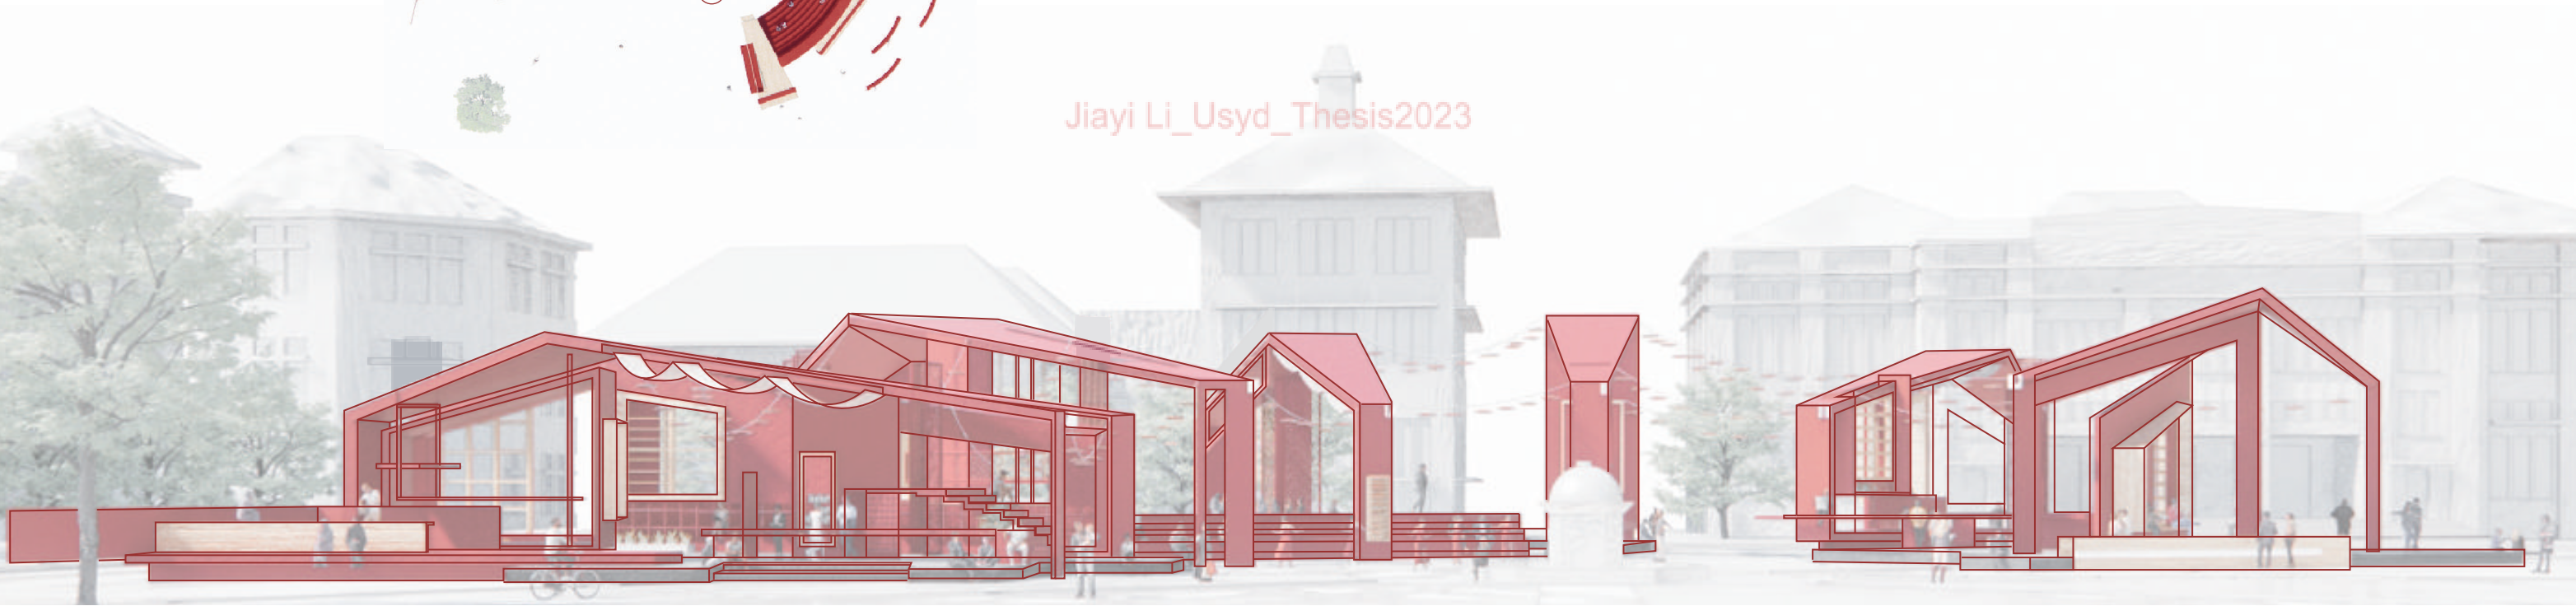


Elevation 1:200

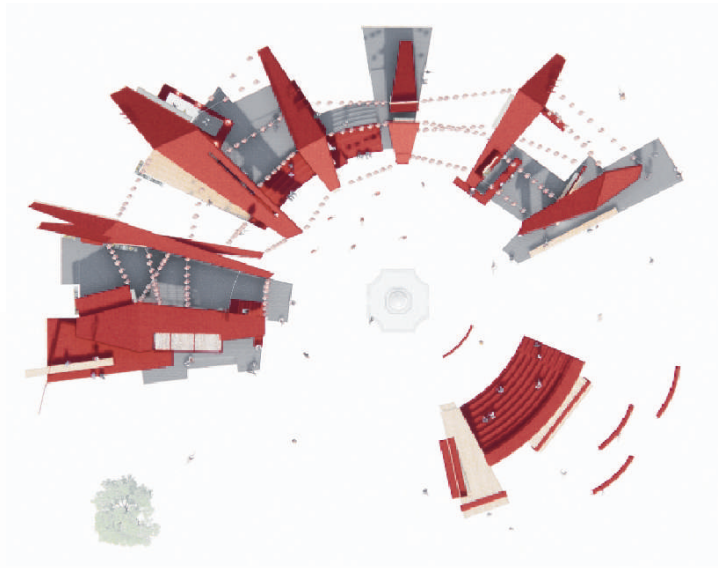


Jiayi Li_Usyd_Thesis2023

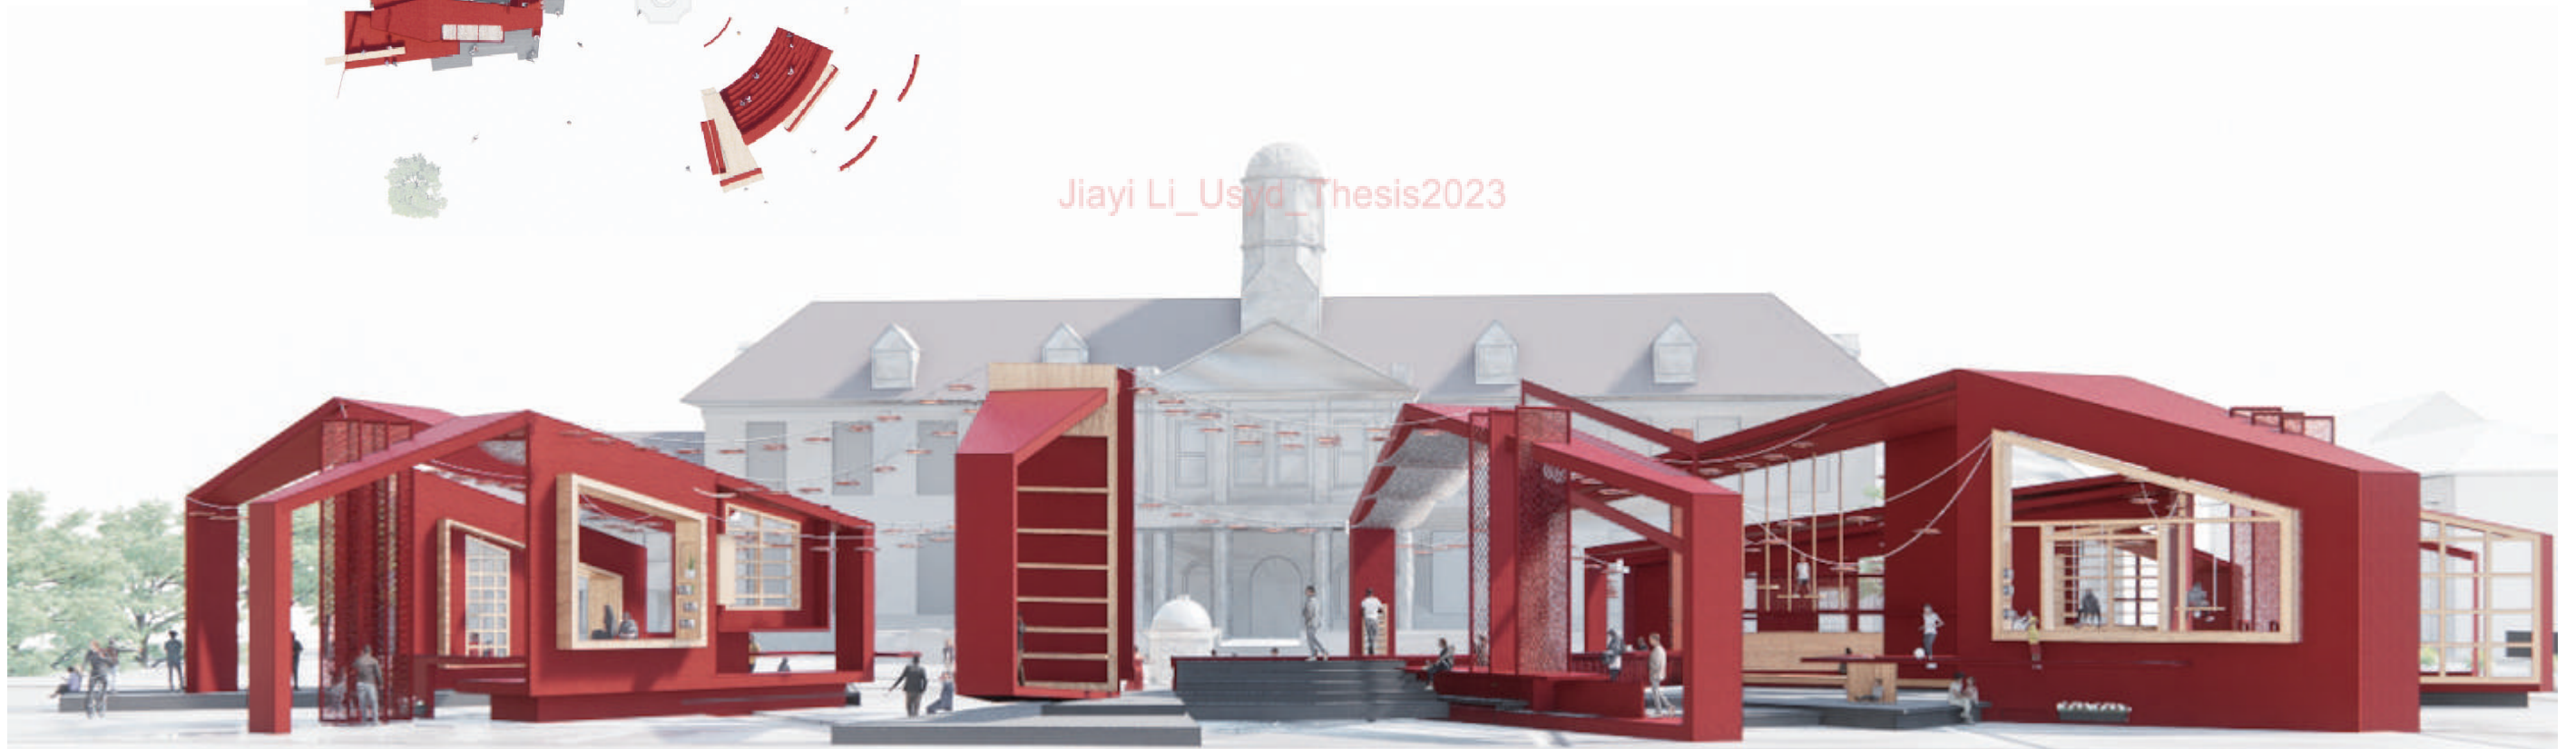

Elevation 1:200

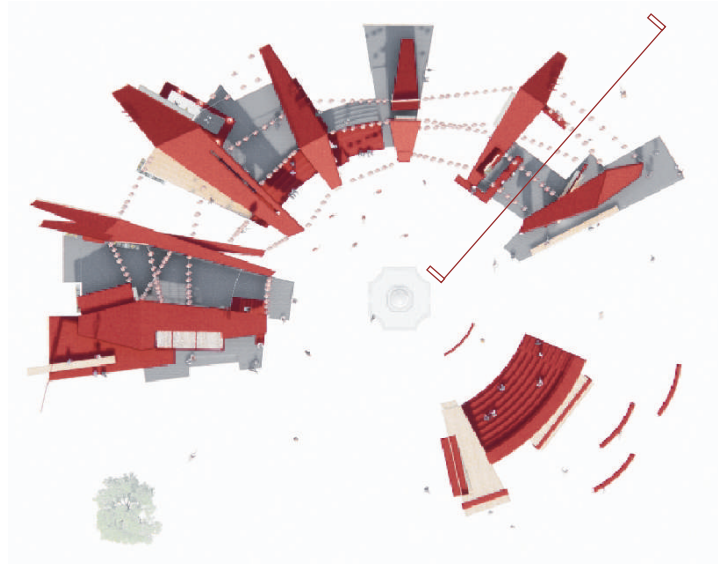


Section 1:100

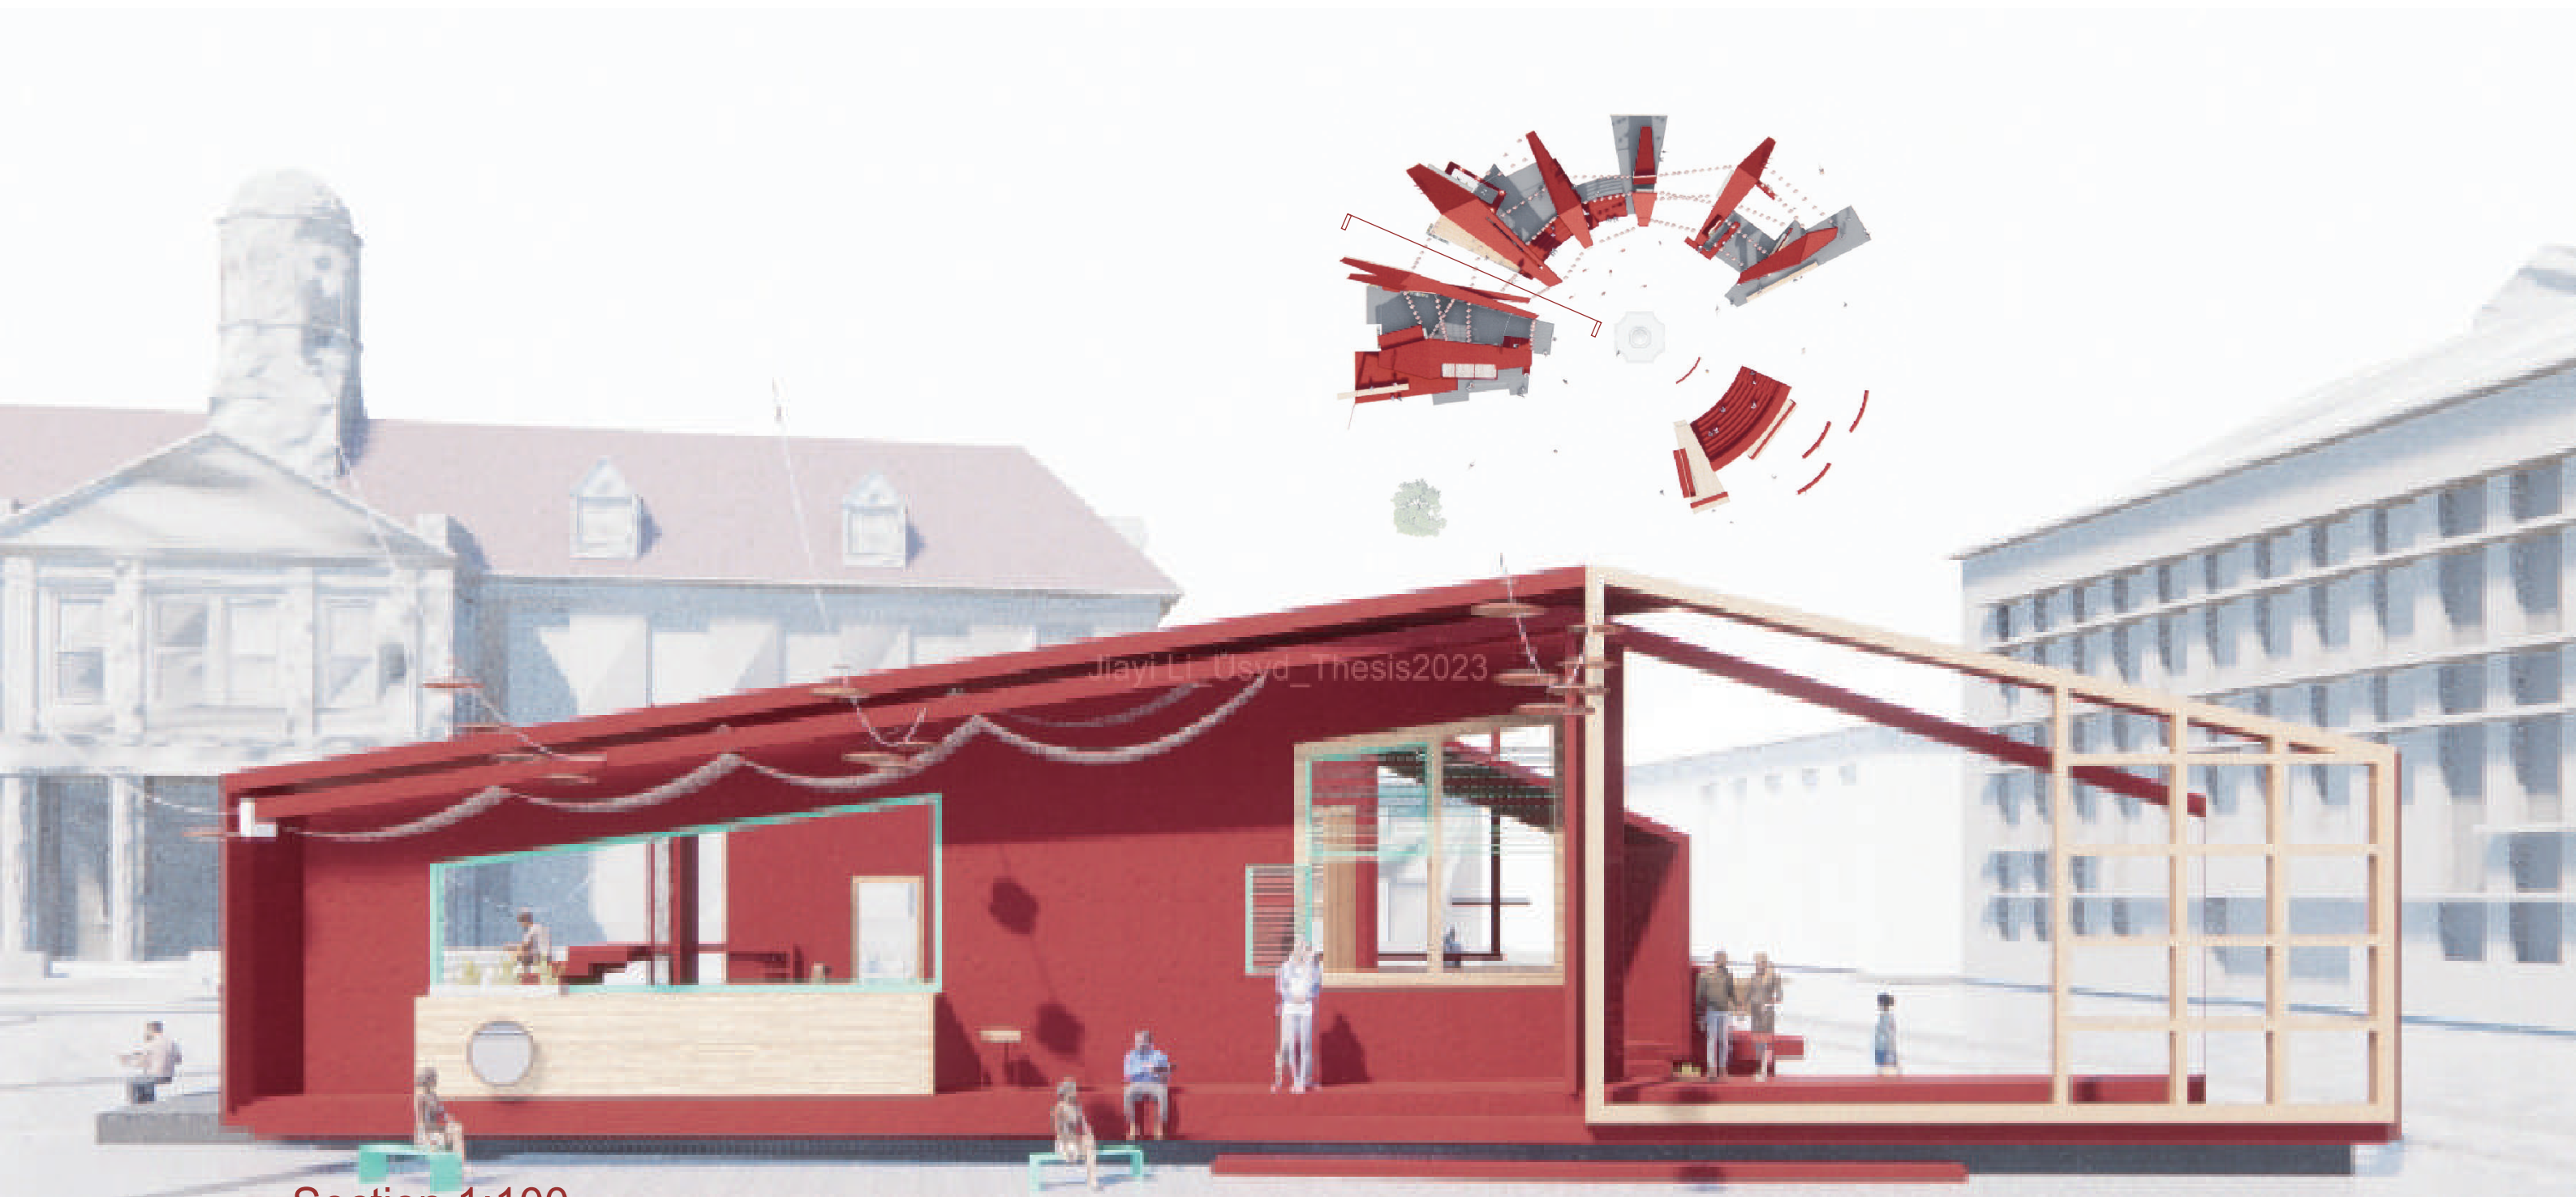

Section 1:100

OUR STORIES

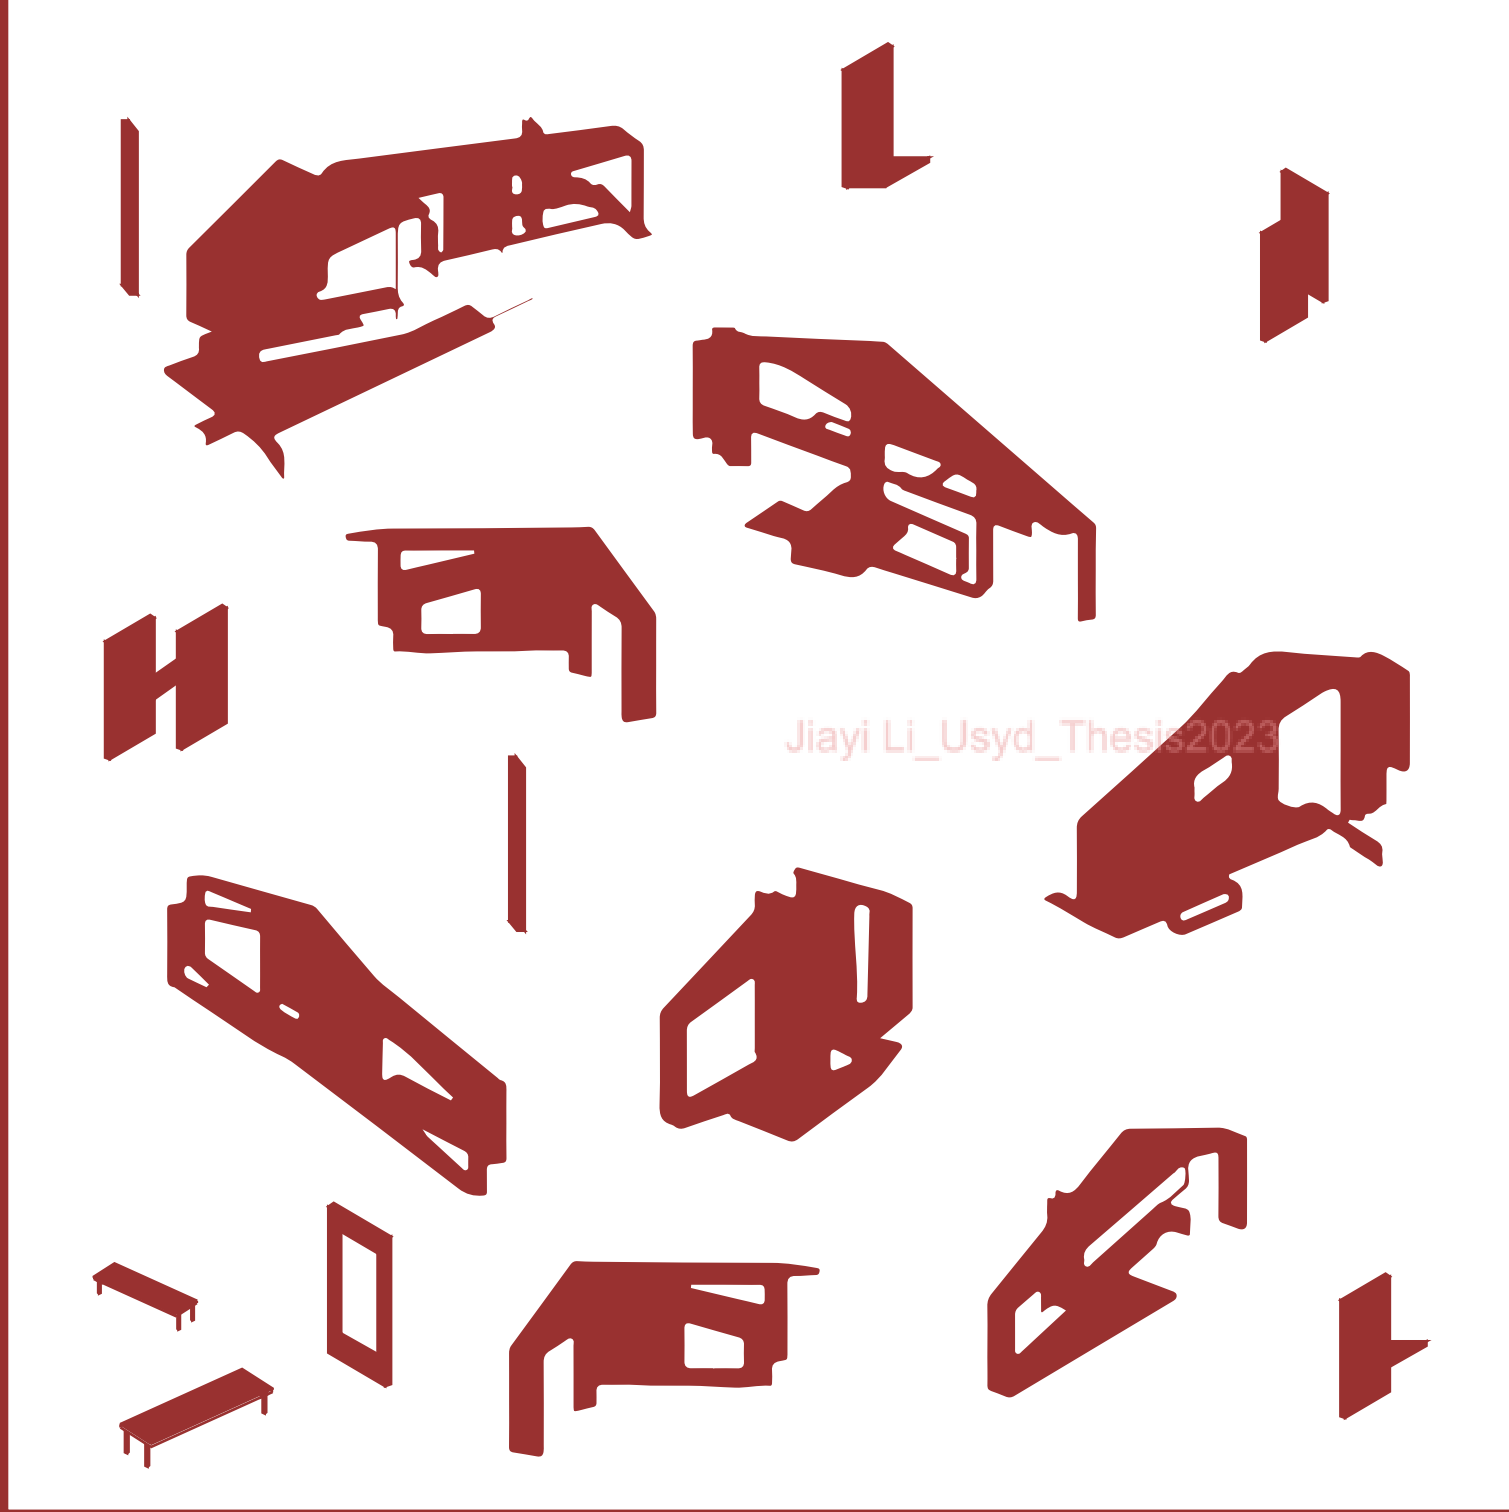

Jiayi Li